
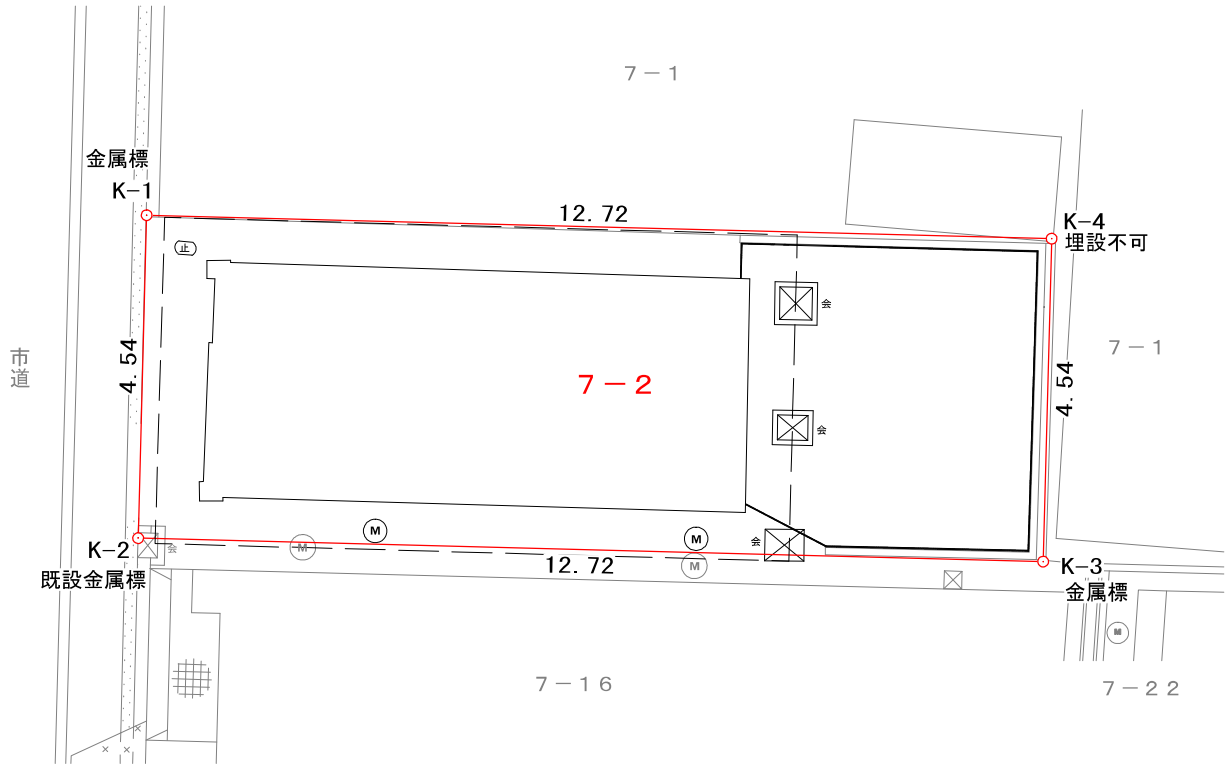


# 東住吉警察署白鷺警ら連絡所 用地平面図

土地の所在 大阪市東住吉区今川三丁目7-2


縮尺 1/100

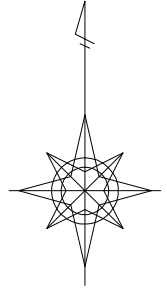


求積表

7番2				
地番	Xn	Yn	Yn+1-Yn-1	Xn · (Yn+1-Yn-1)
K-1	-151858.208	-41977.945	-12.842	1950163.107136
K-2	-151862.751	-41978.064	12.604	-1914078.113604
K-3	-151863.081	-41965.341	12.842	-1950225.686202
K-4	-151858.538	-41965.222	-12.604	1914025.012952
合計				-115.679718
合計面積				57.8398590
地積				57.83 m <sup>2</sup>


東住吉警察署白鷺警ら連絡所 立面図

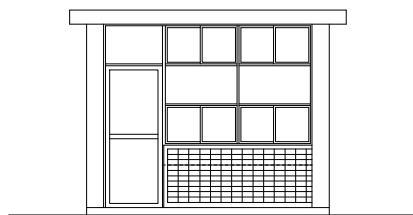


西立面図

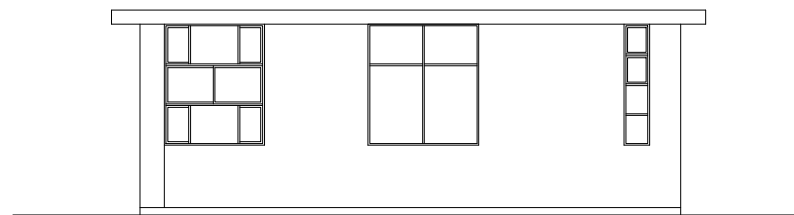

南立面図

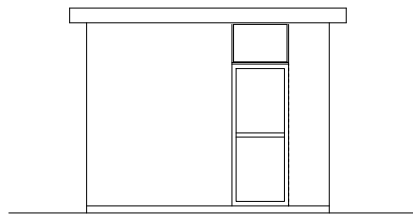

東立面図

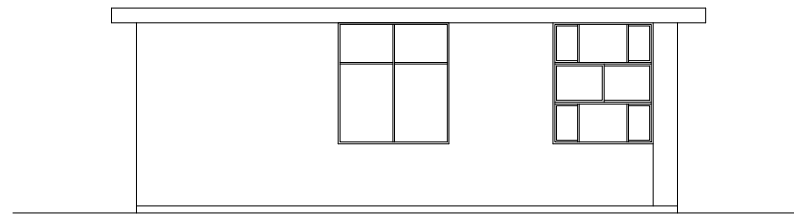

北立面図