




添付図 上水道整備状況図

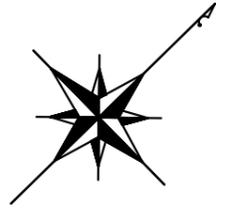


S = 1 : 1400 (A3)

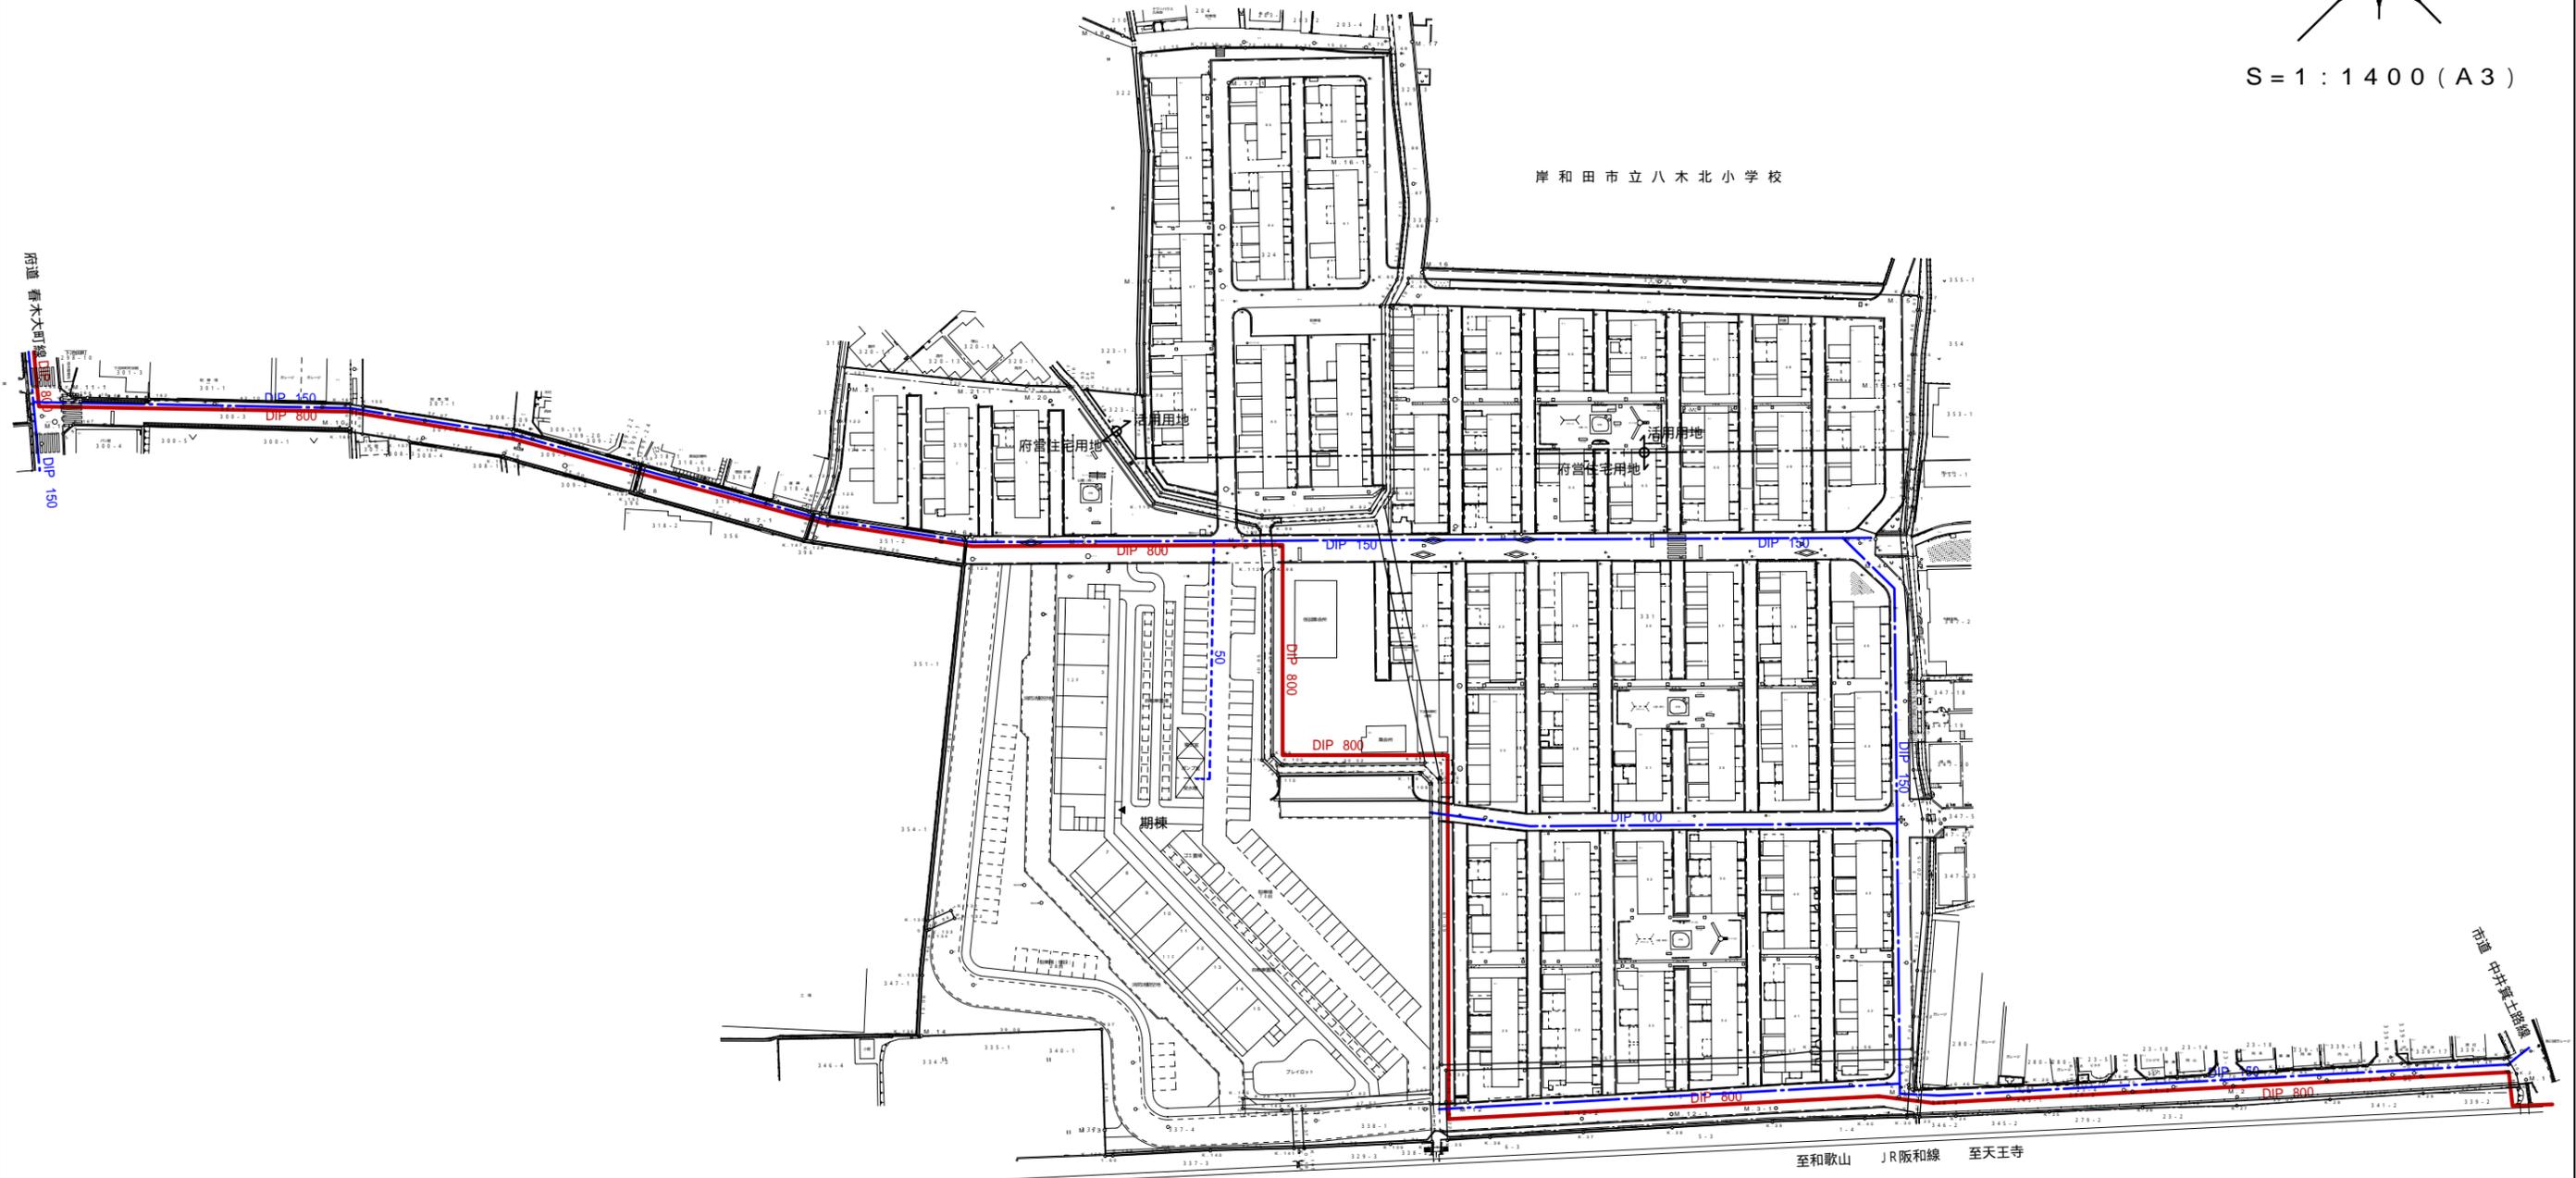


添付図 下水道整備状況図

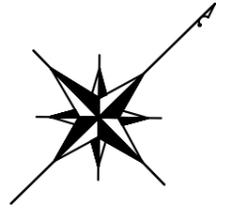


S = 1 : 1400 (A3)

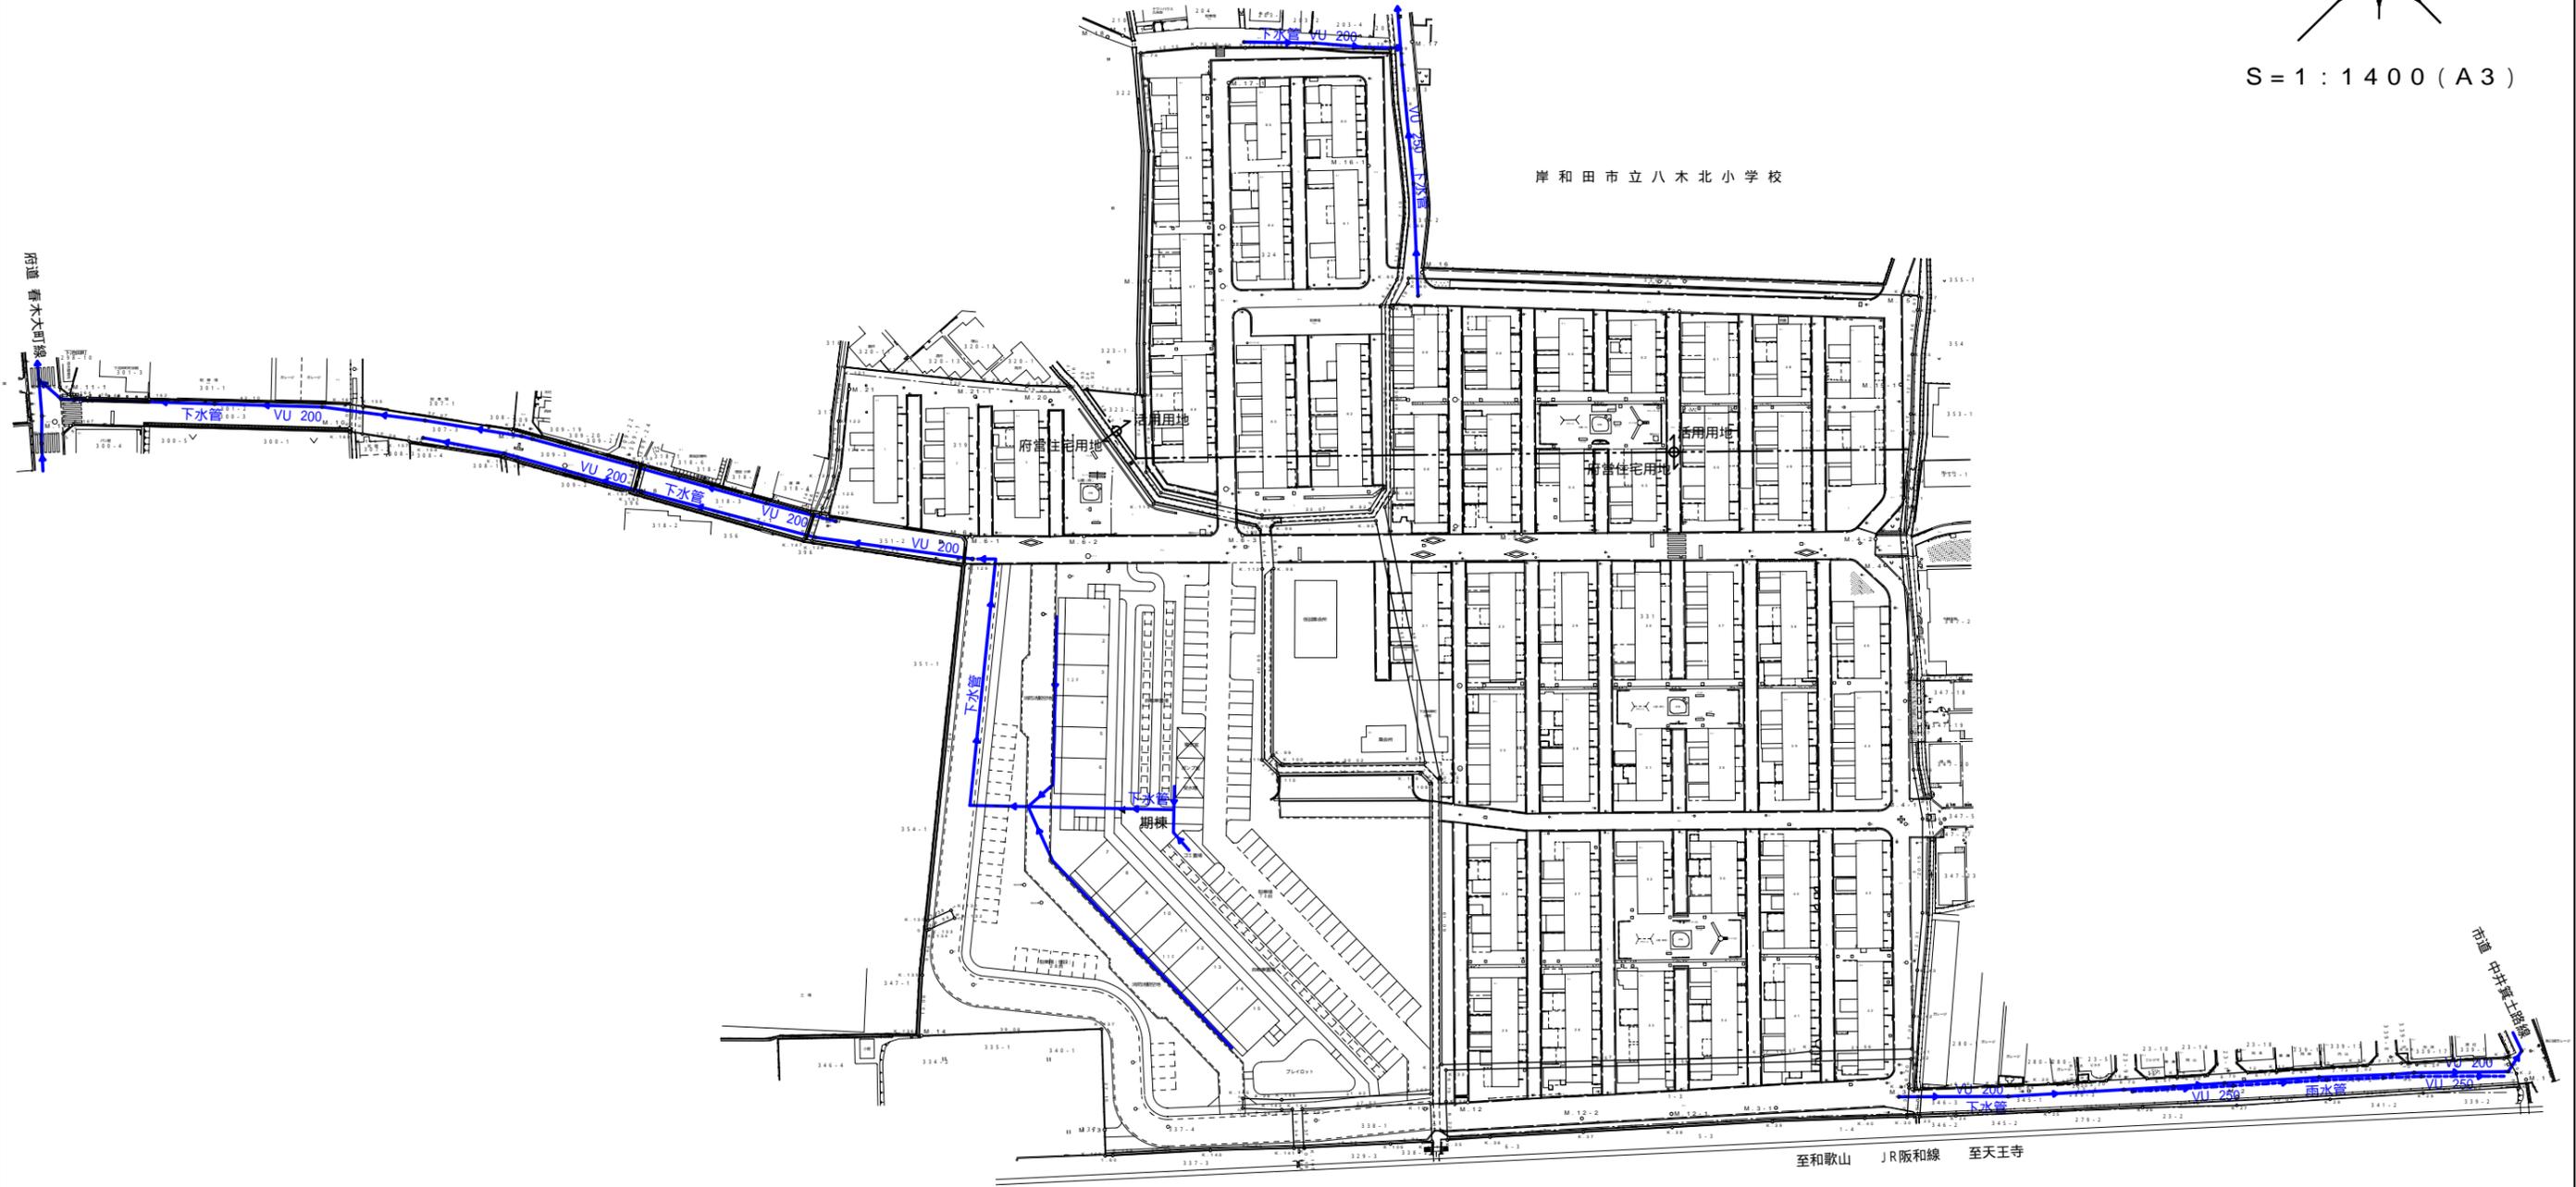

添付図 ガス(大阪ガス)整備状況図

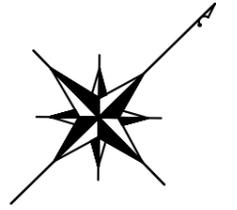


S = 1 : 1400 ( A3 )

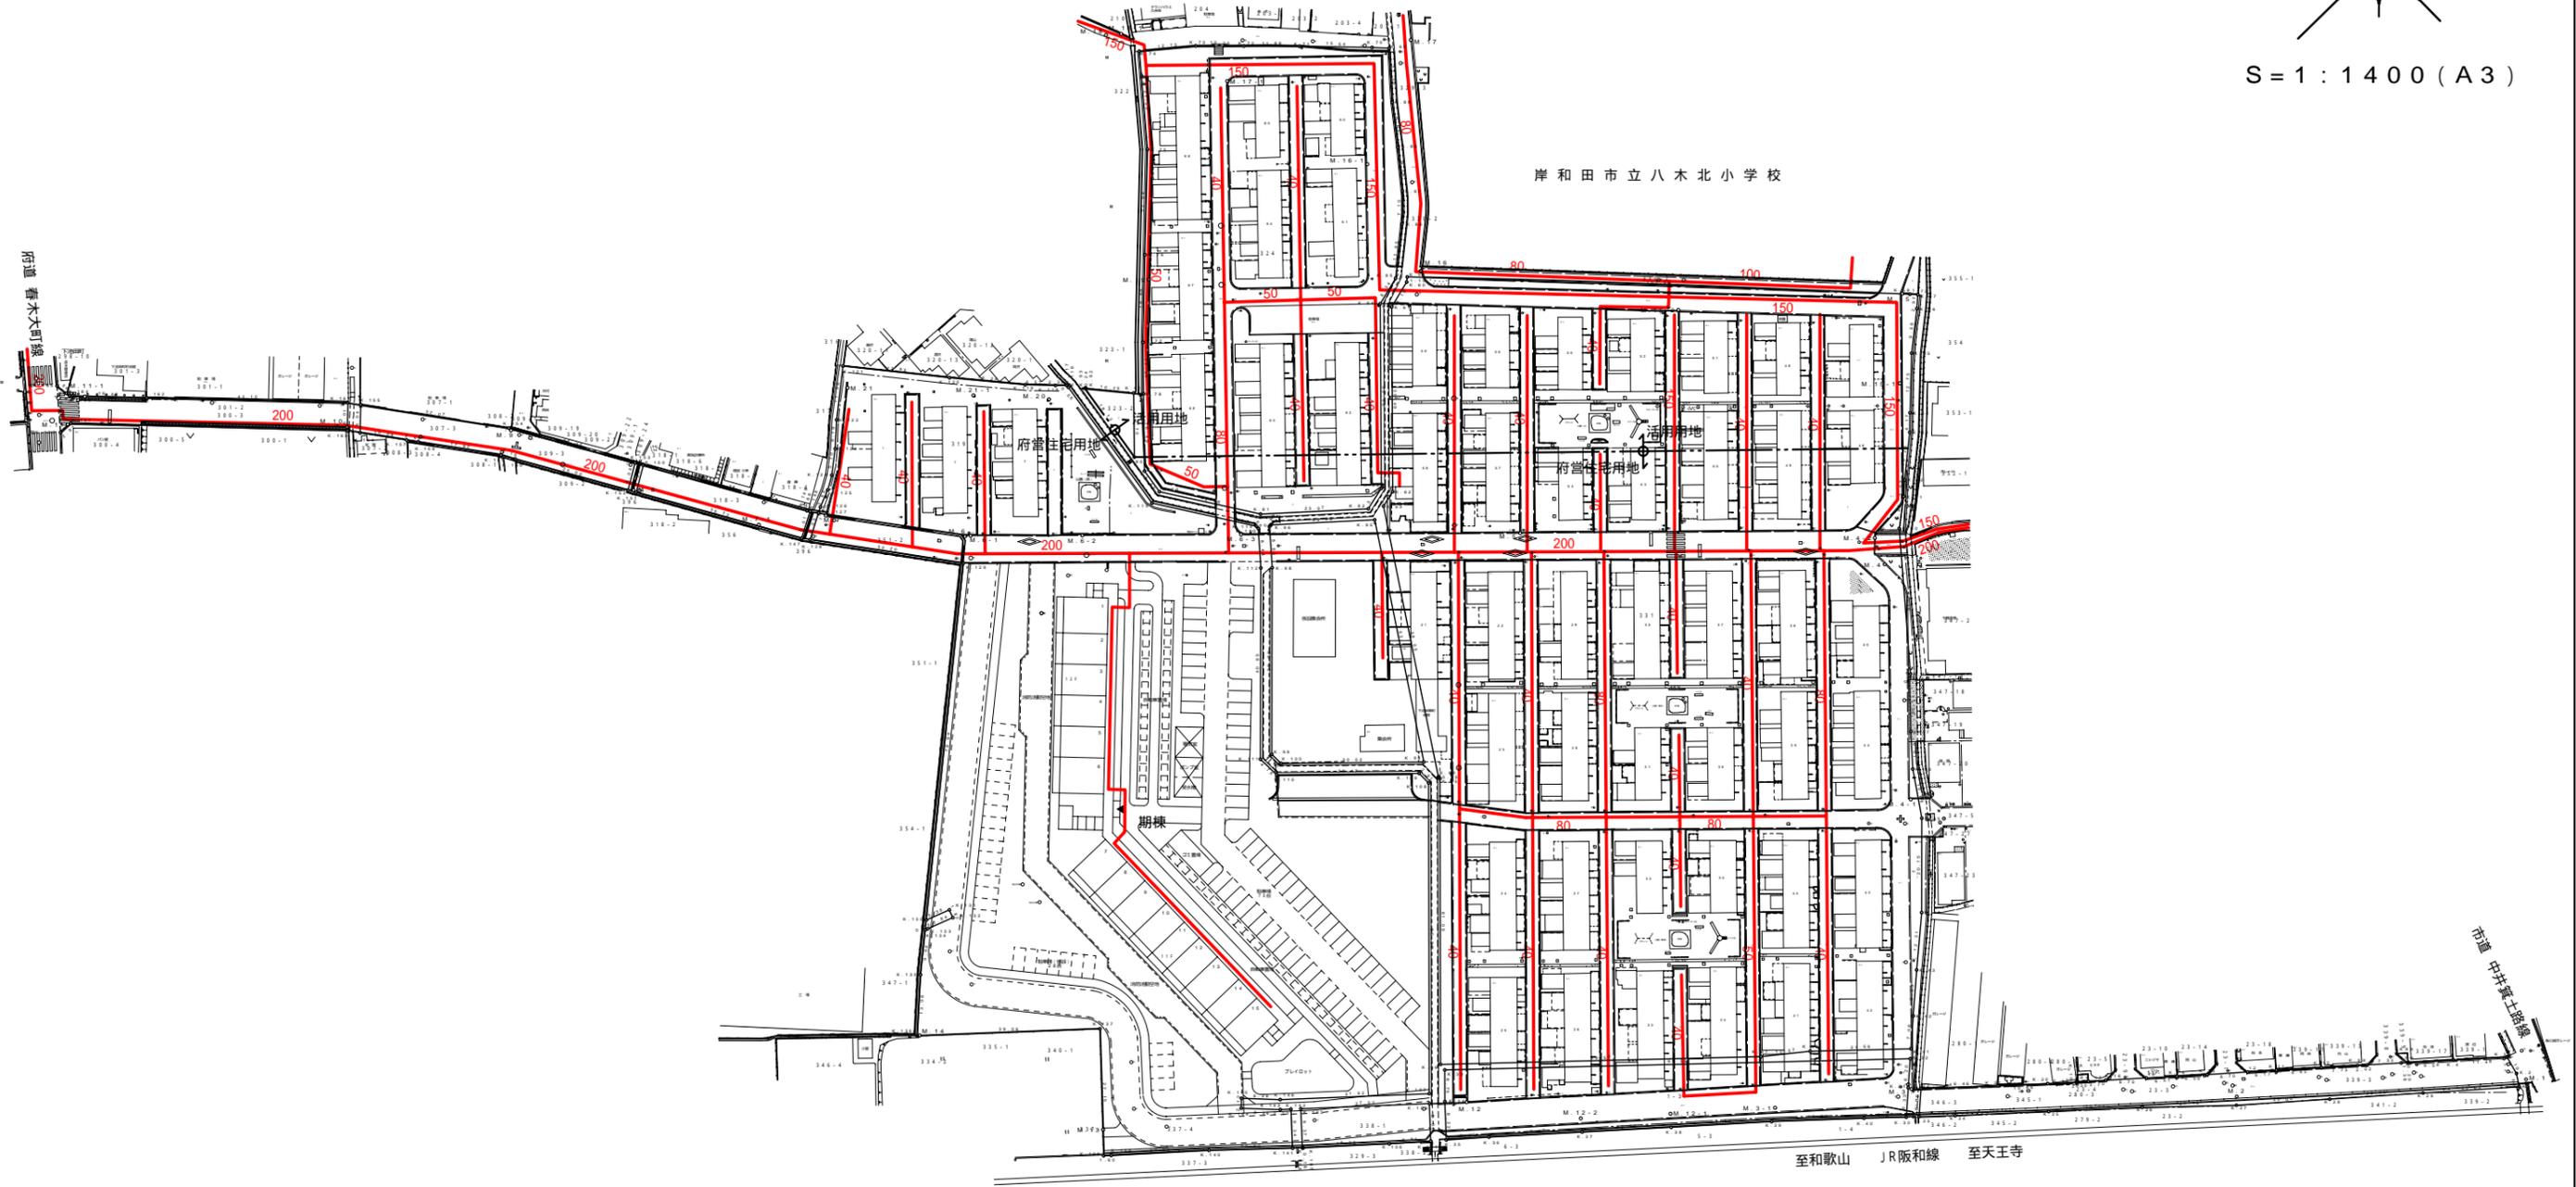


— ガス管

添付図 電話(NTT)整備状況図

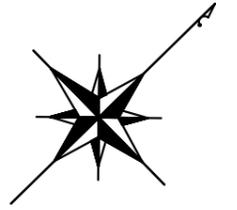


S = 1 : 1 4 0 0 ( A 3 )

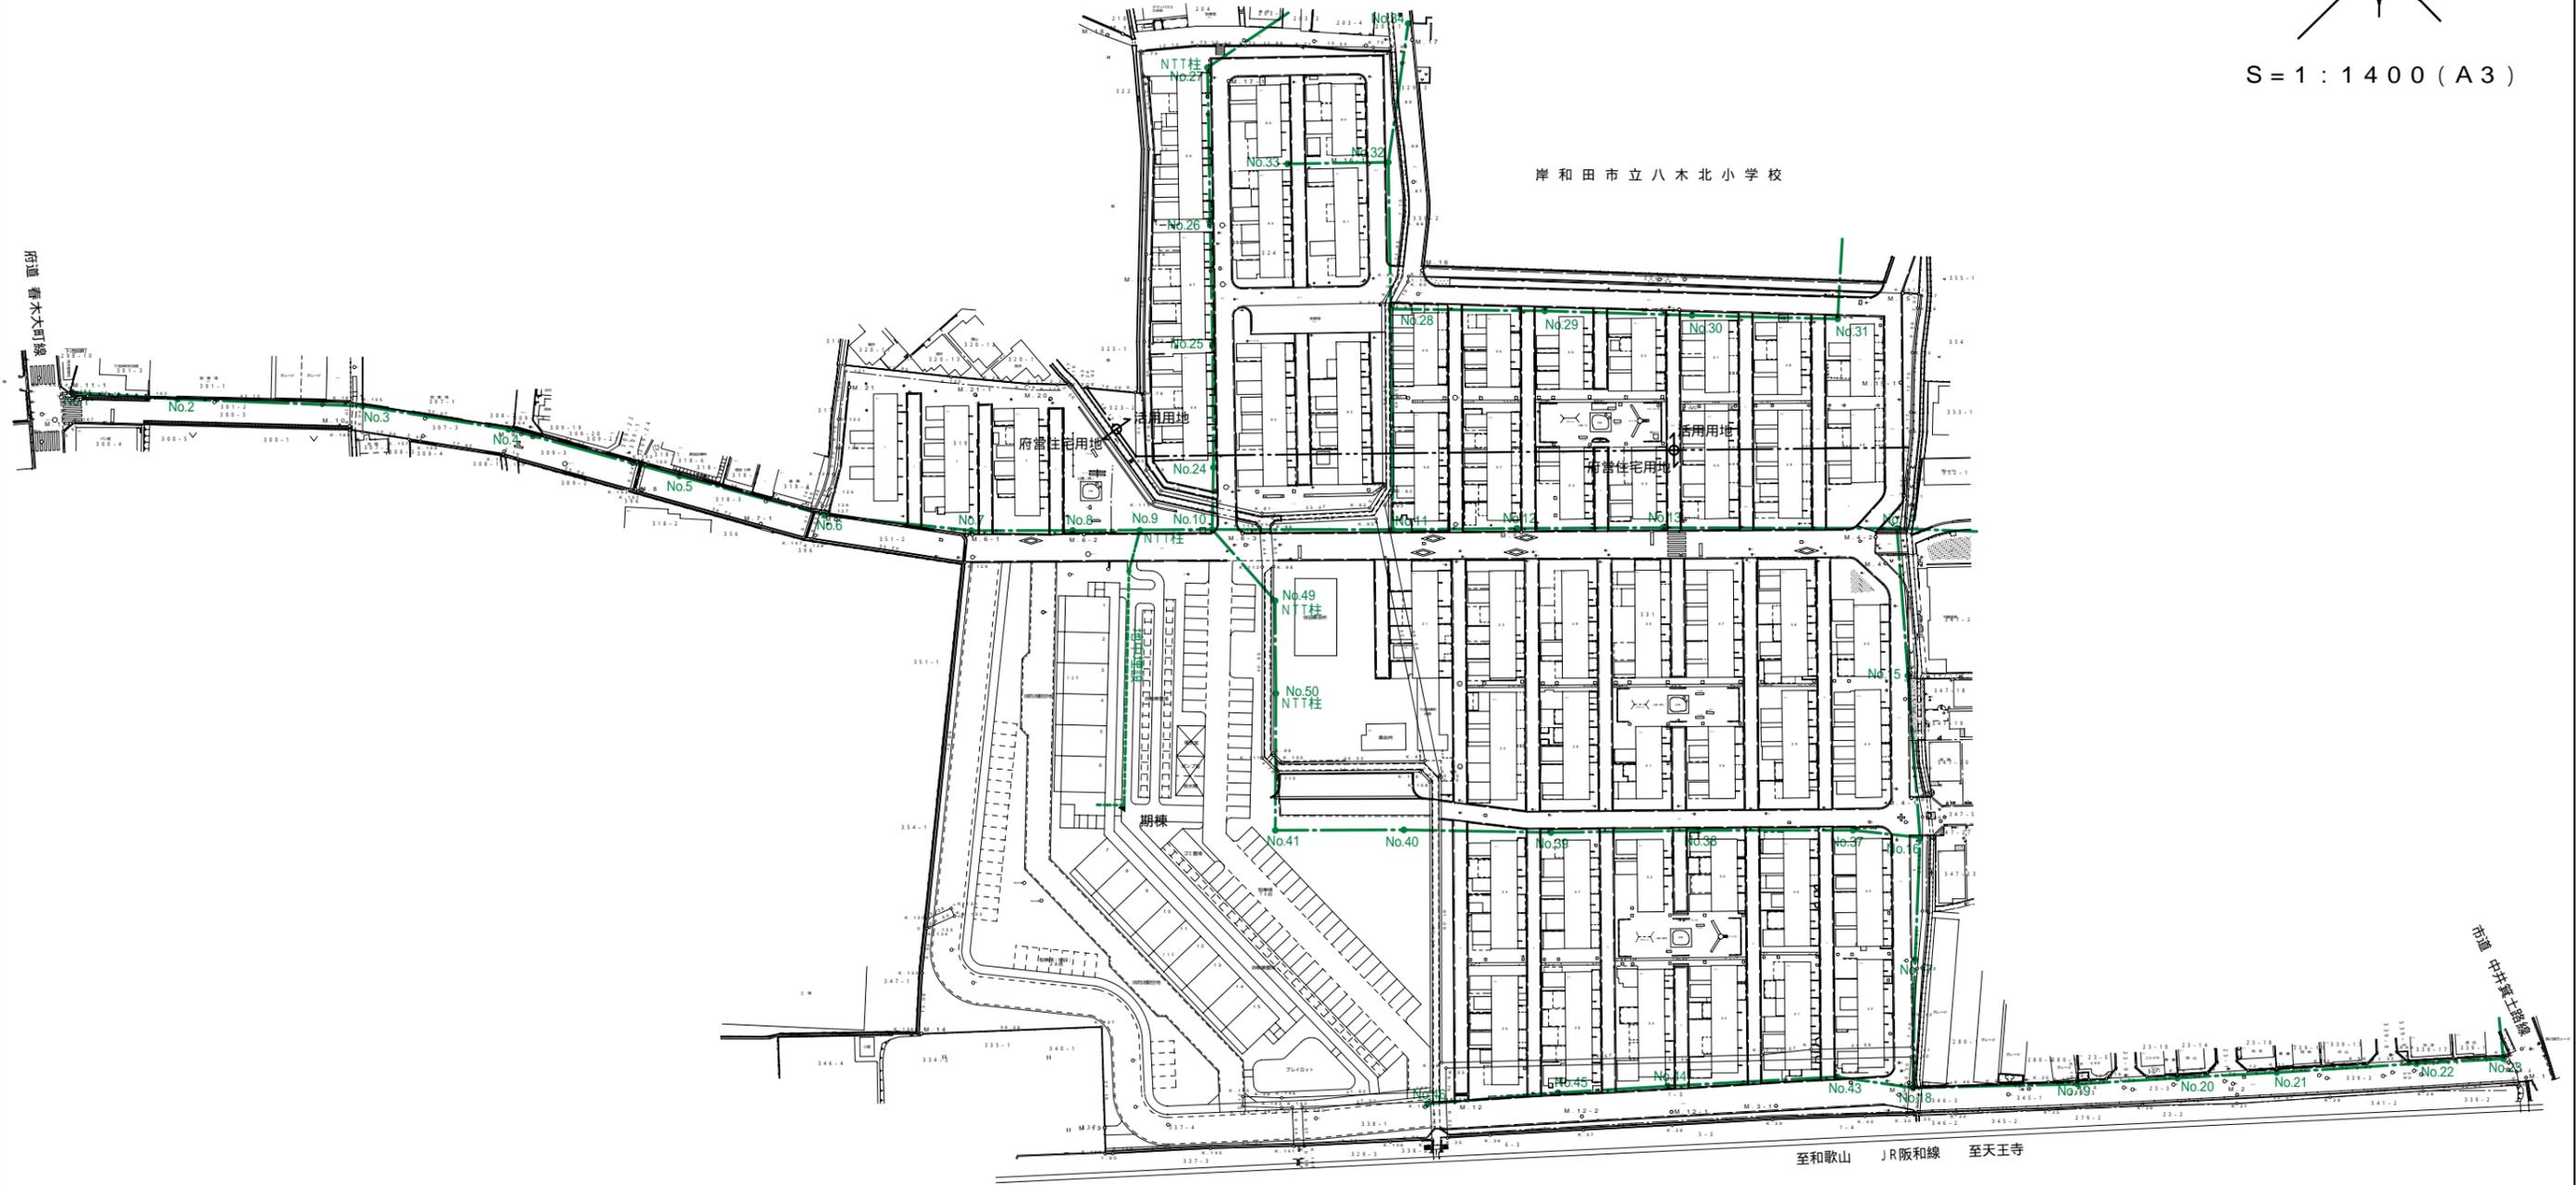


- 関西電力柱
- NTT柱
- 電話線

添付図 電気(関西電力)整備状況図

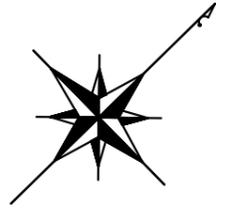

S = 1 : 1 4 0 0 ( A 3 )

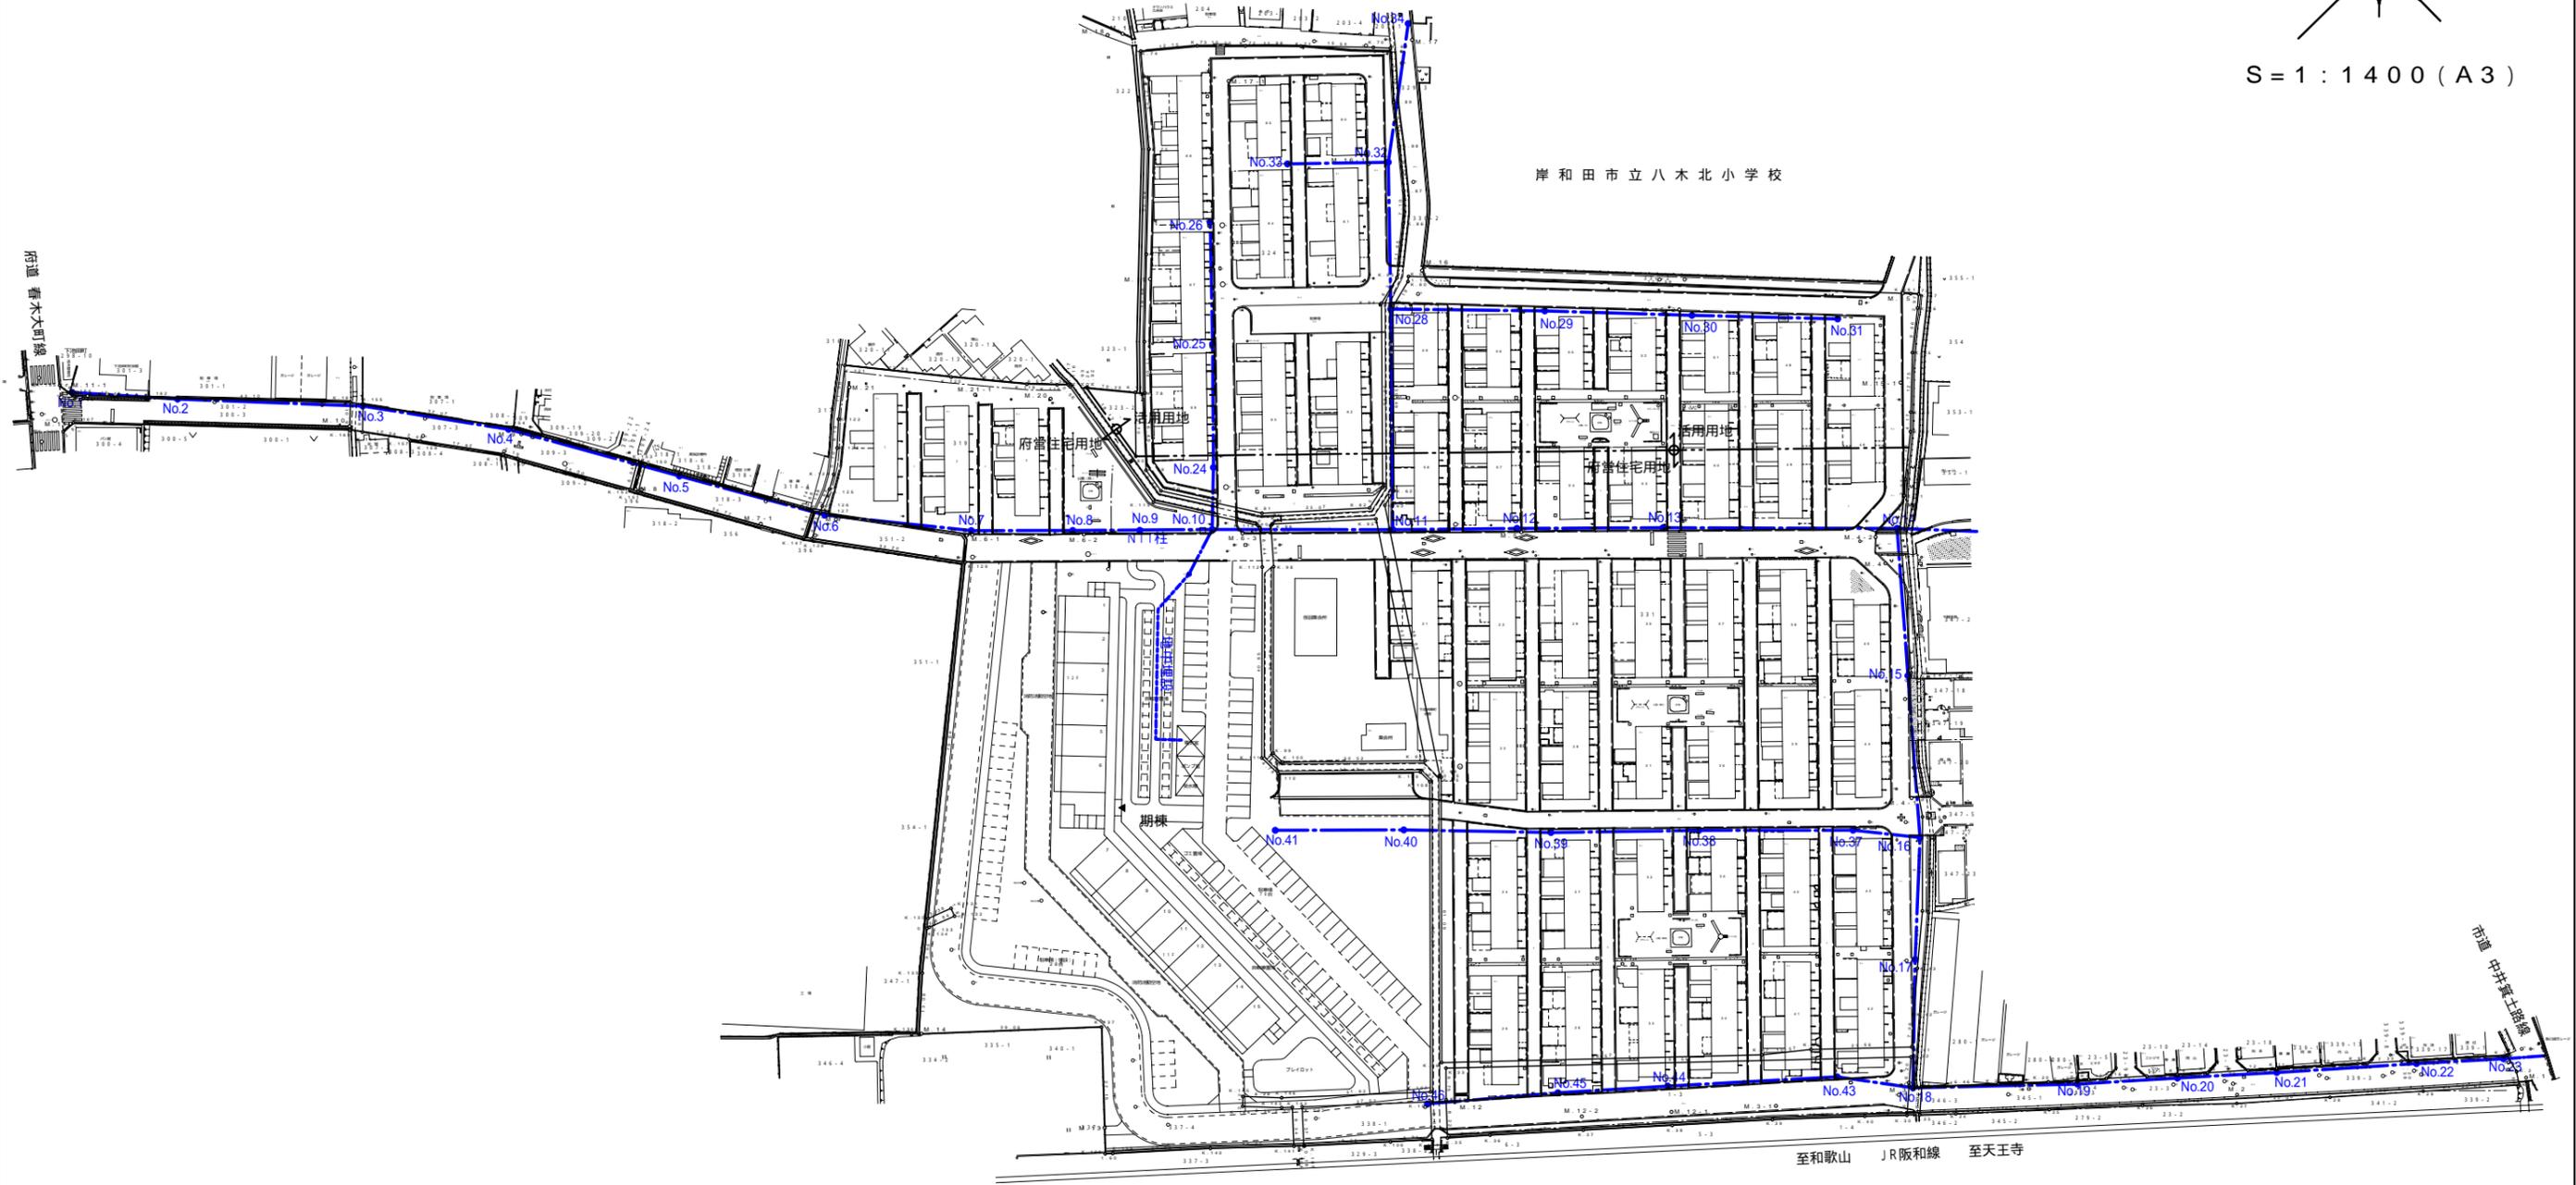

● 関西電力柱  
— 電線

至和歌山 JR阪和線 至天王寺

市道 中井算土路線