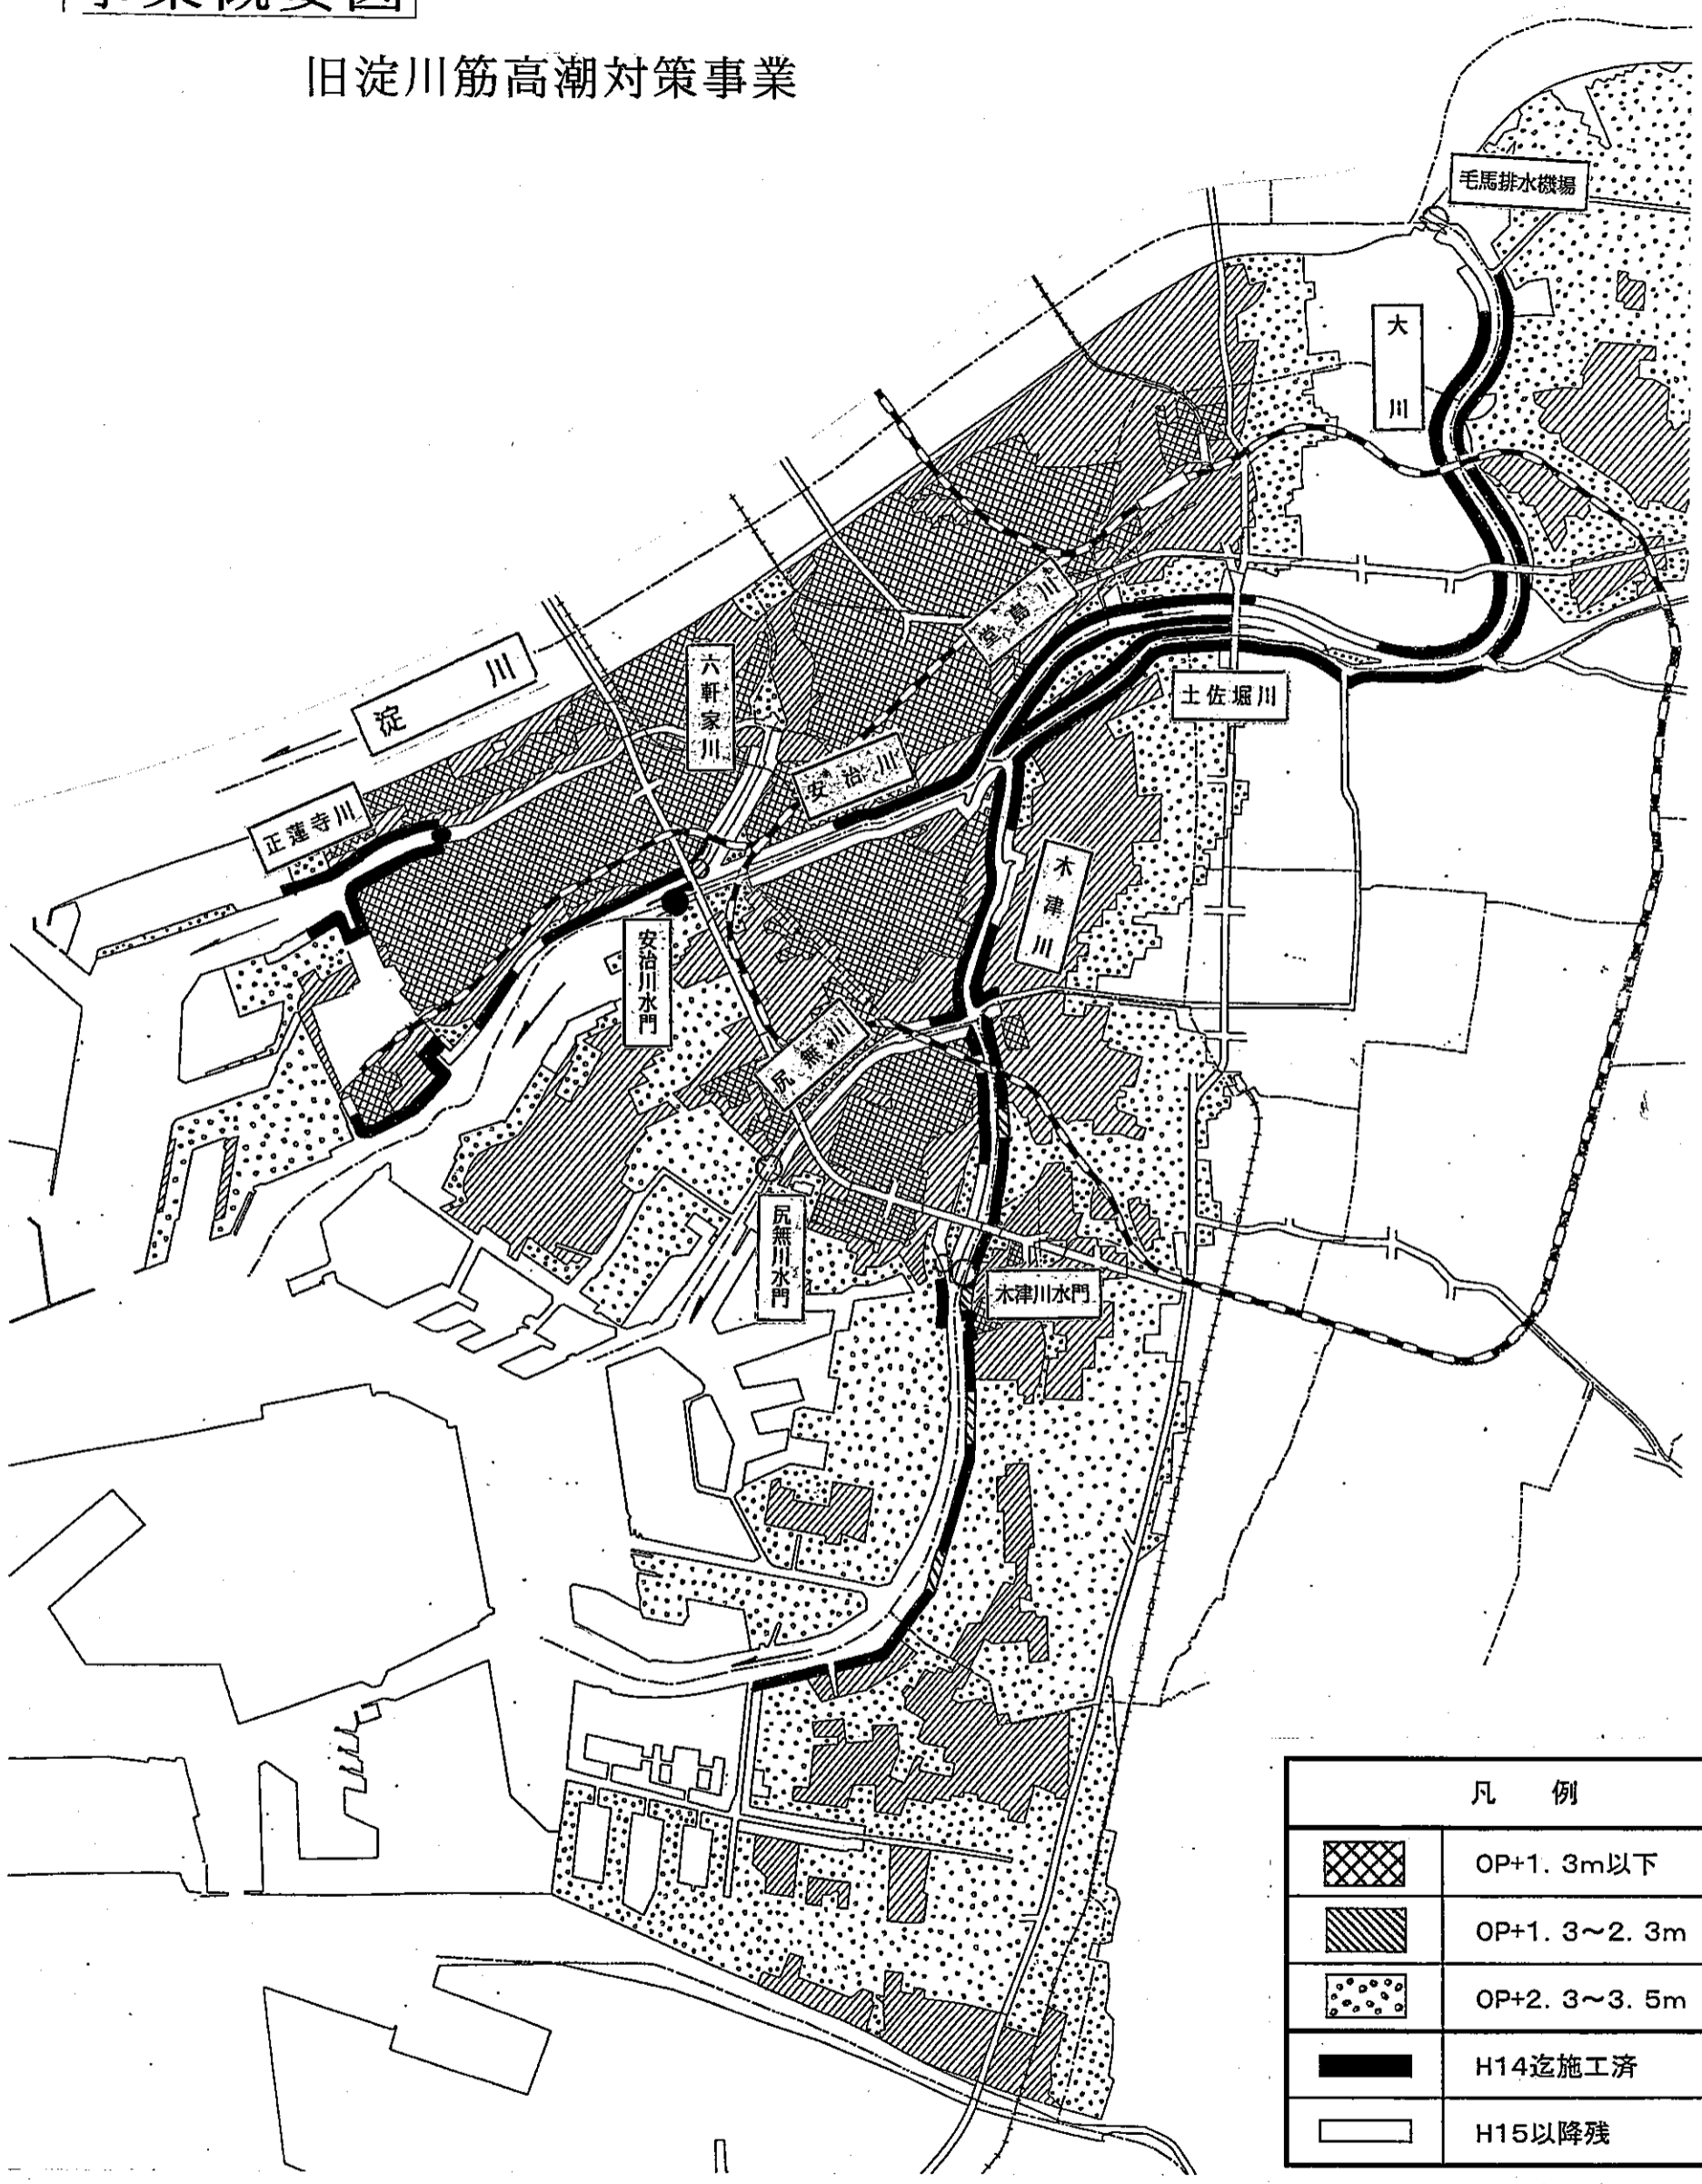


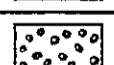

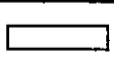


# 事業概要図

## 旧淀川筋高潮対策事業



凡 例	
	OP+1. 3m以下
	OP+1. 3~2. 3m
	OP+2. 3~3. 5m
	H14迄施工済
	H15以降残