



高槻芝生住宅

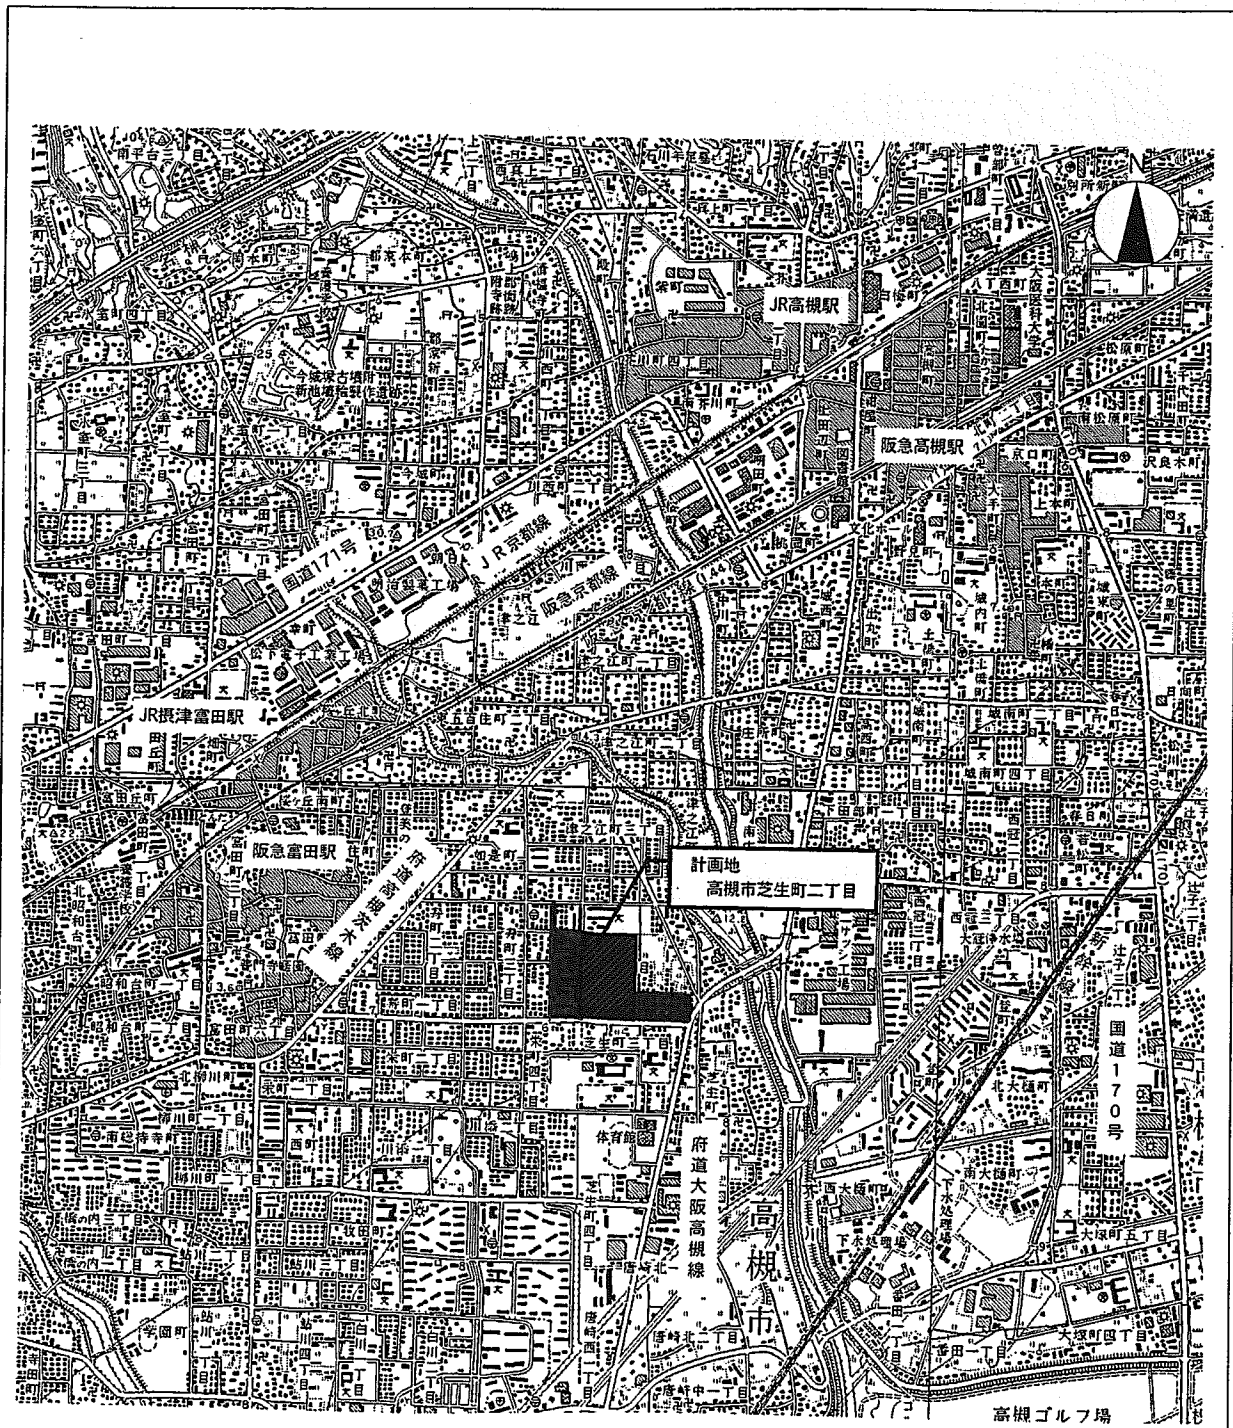

付近見取図



S 1 : 30,000

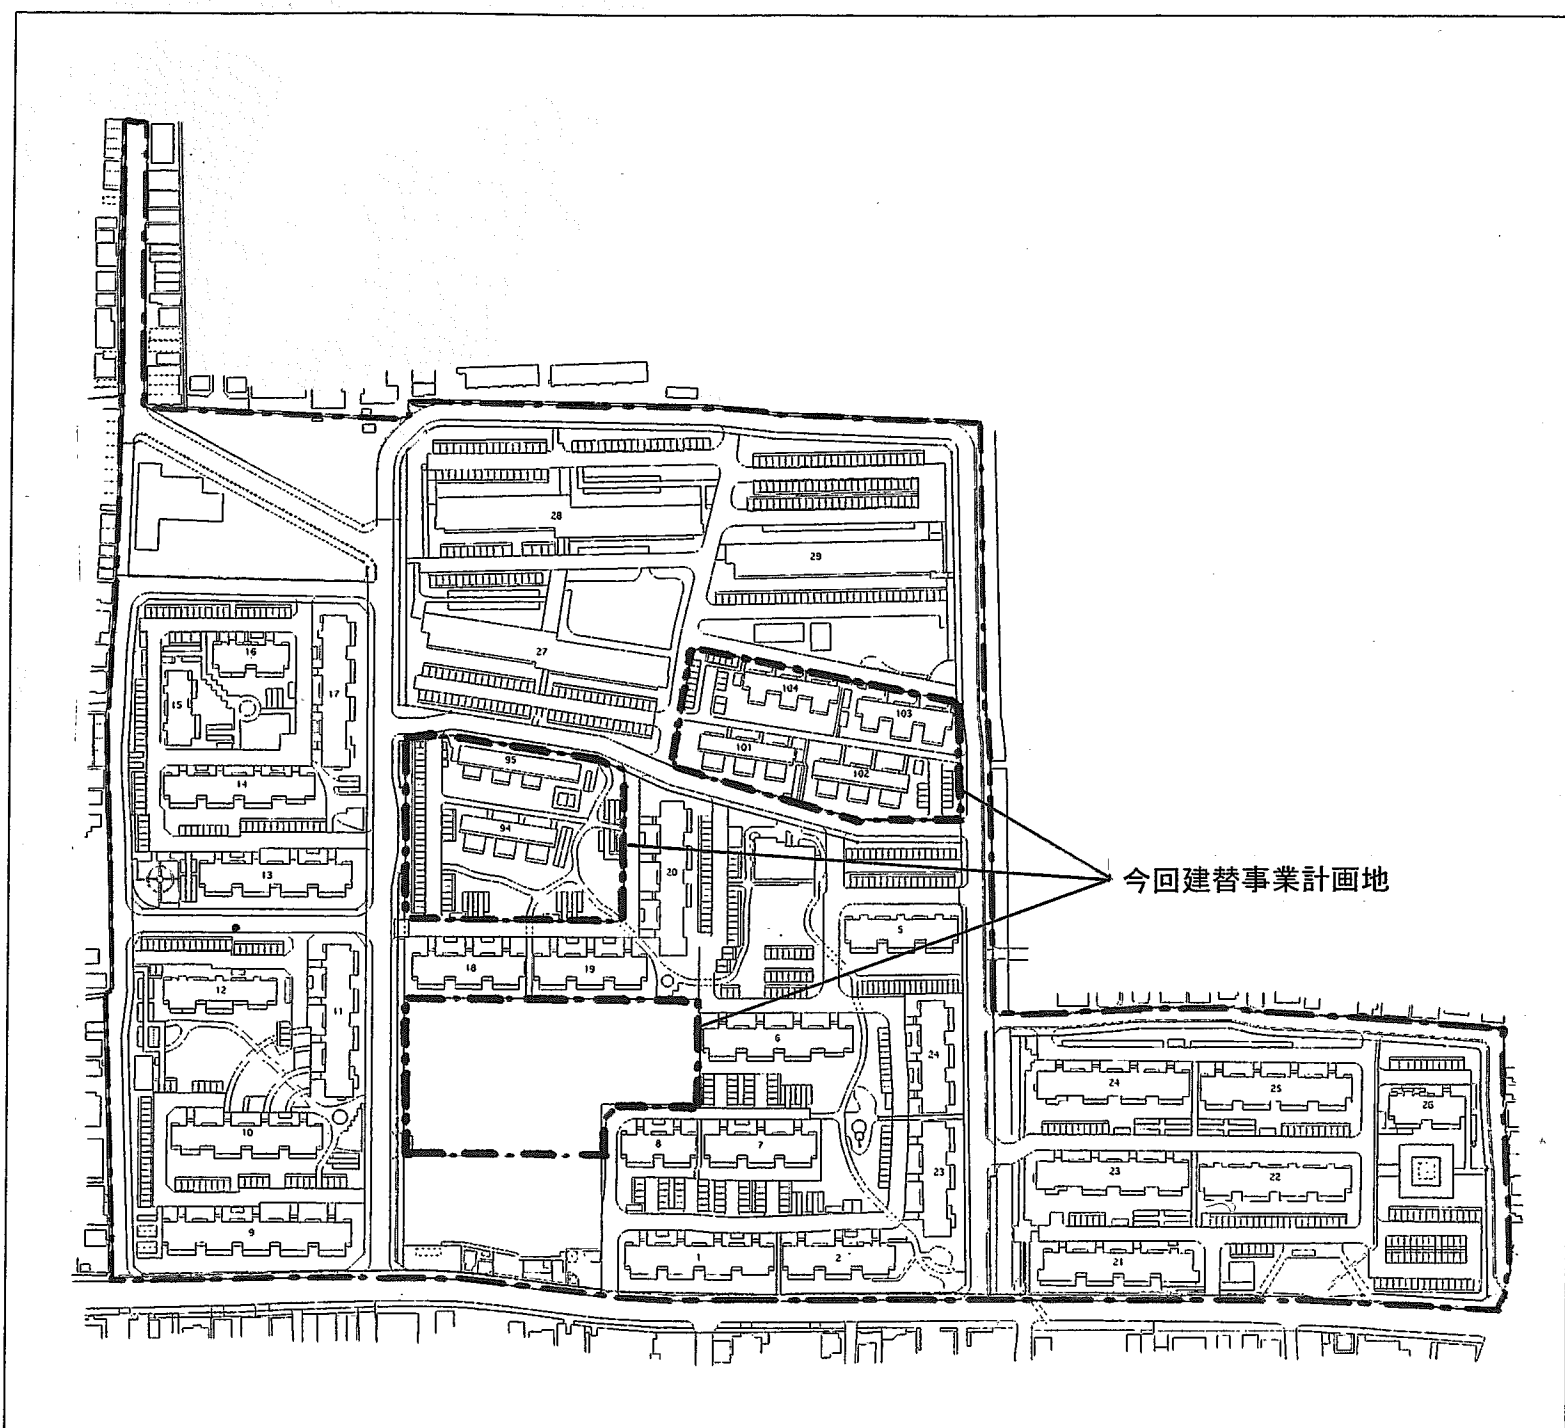

現況図

S 1 : 3,000

高槻芝生住宅

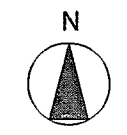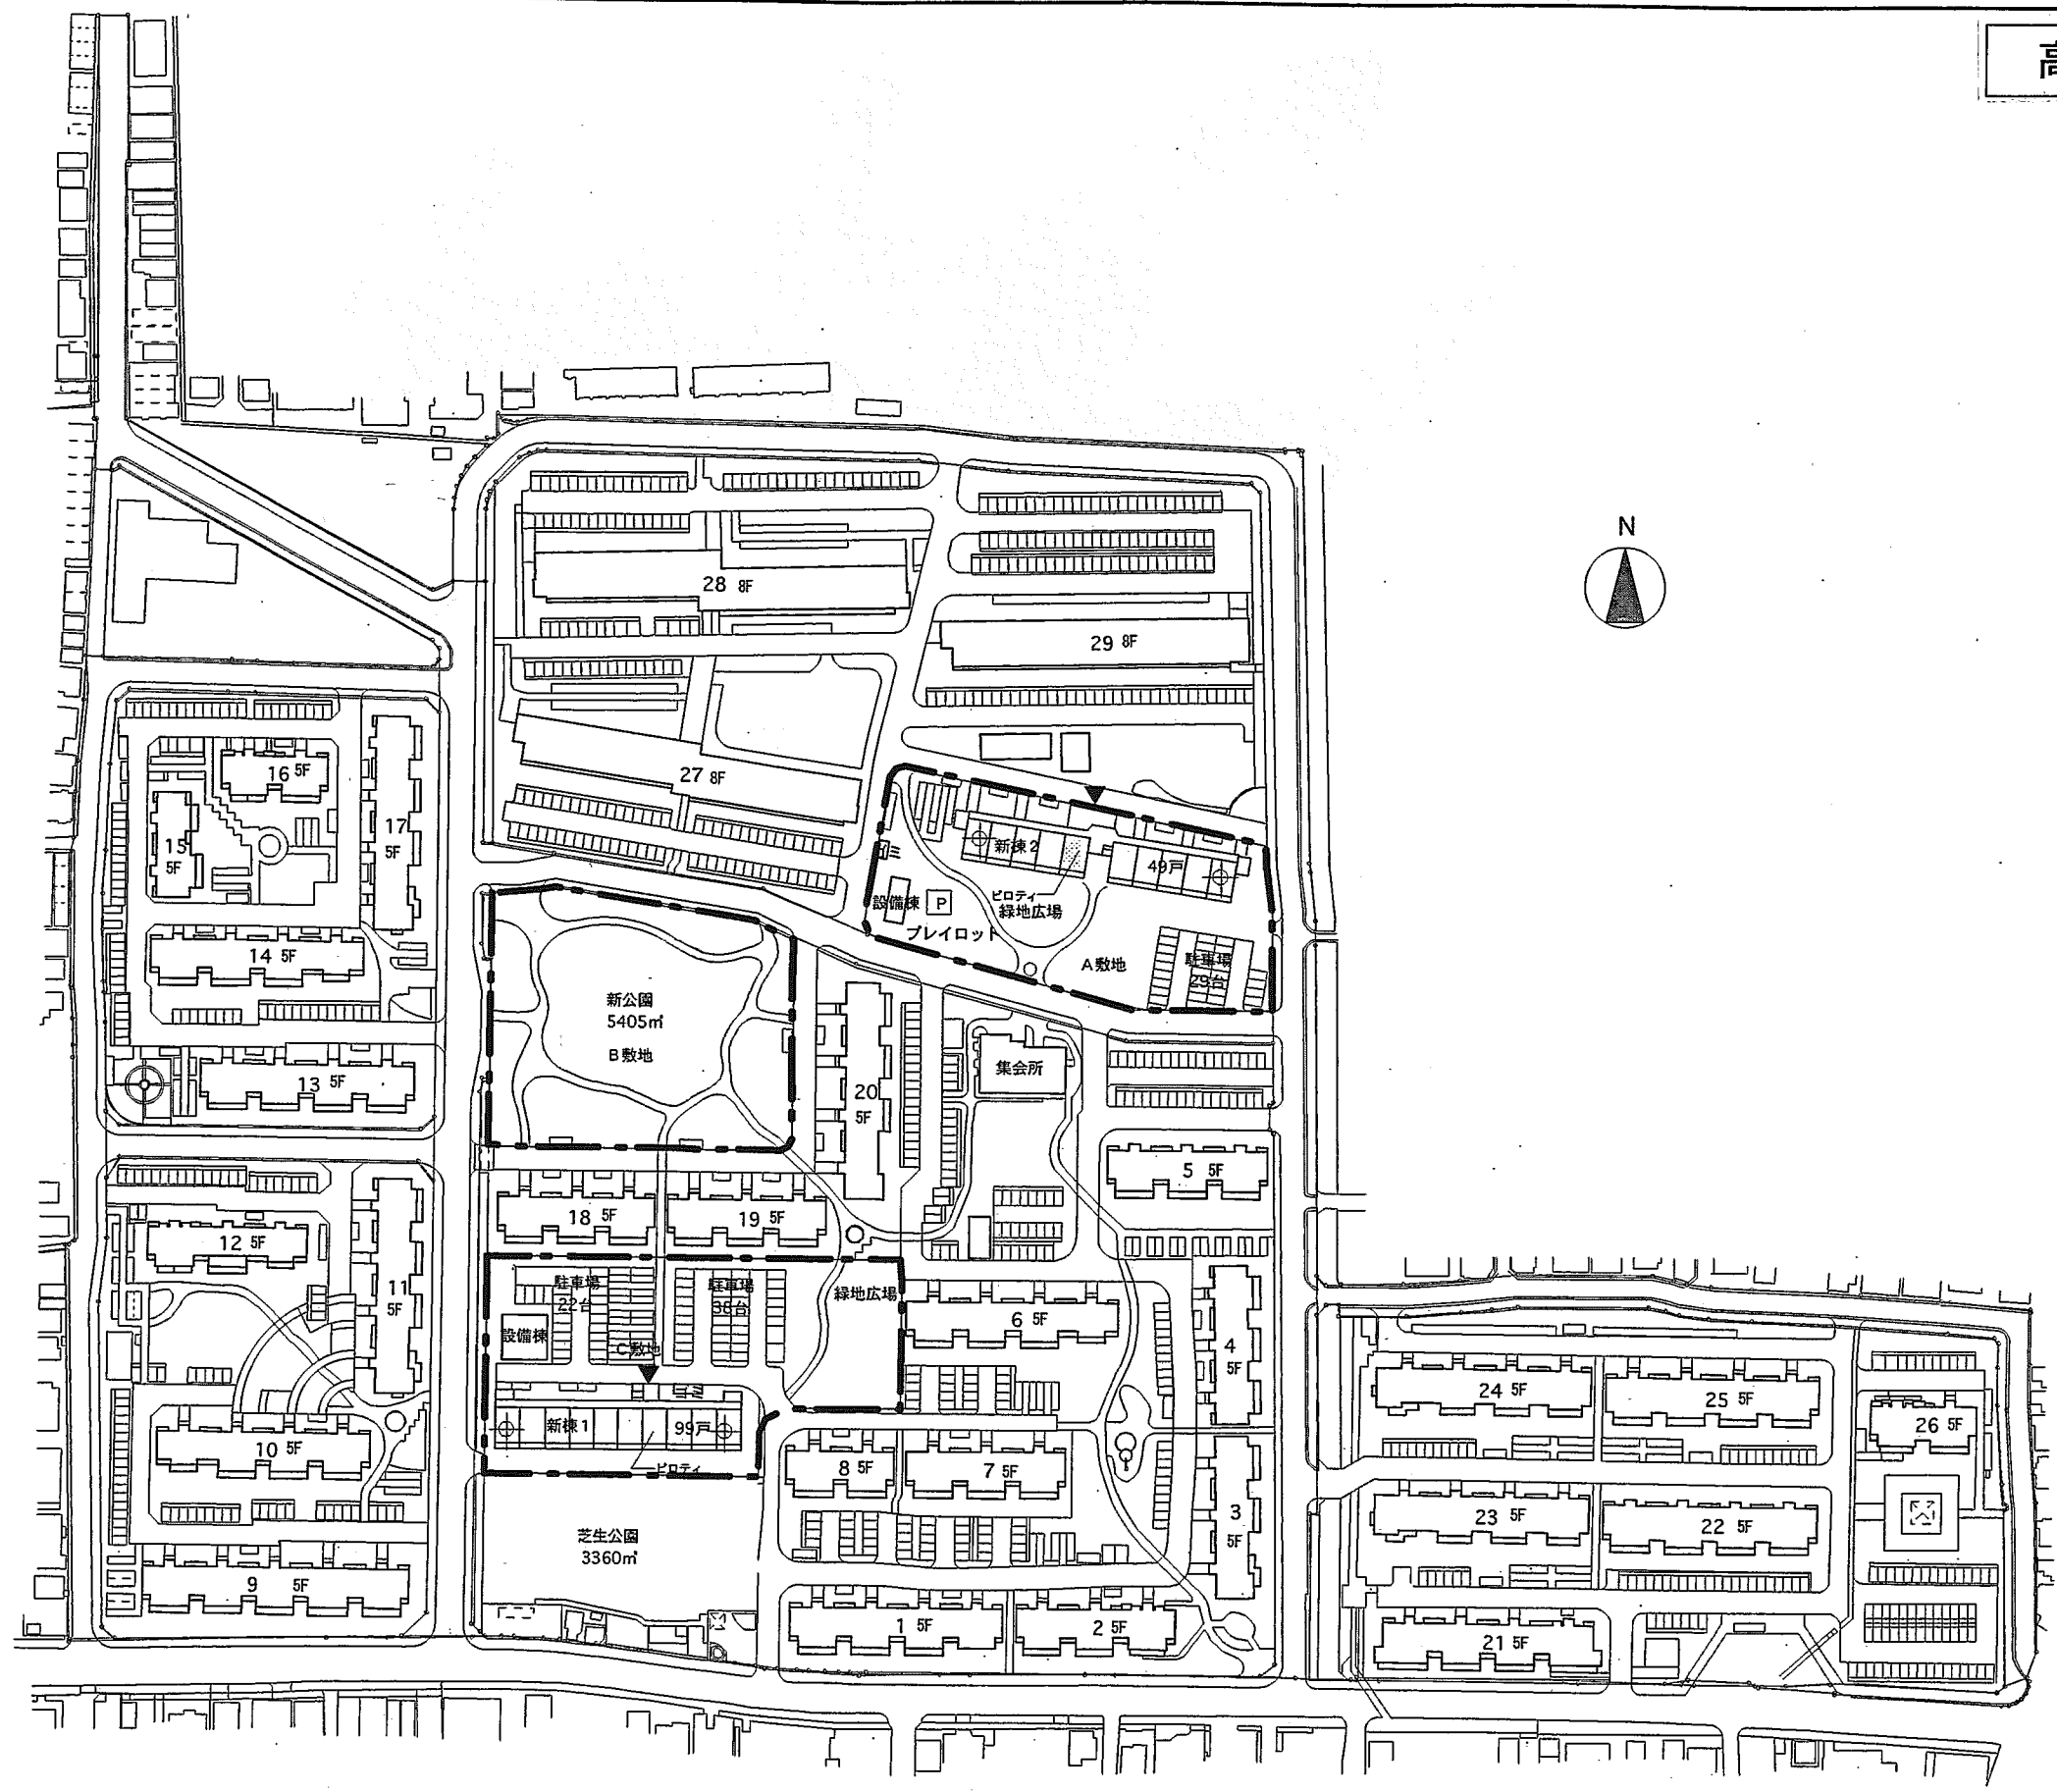

----- 今回建替事業計画地

配置計画図
S:1/2000