

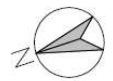





地下1階平面図 1:200

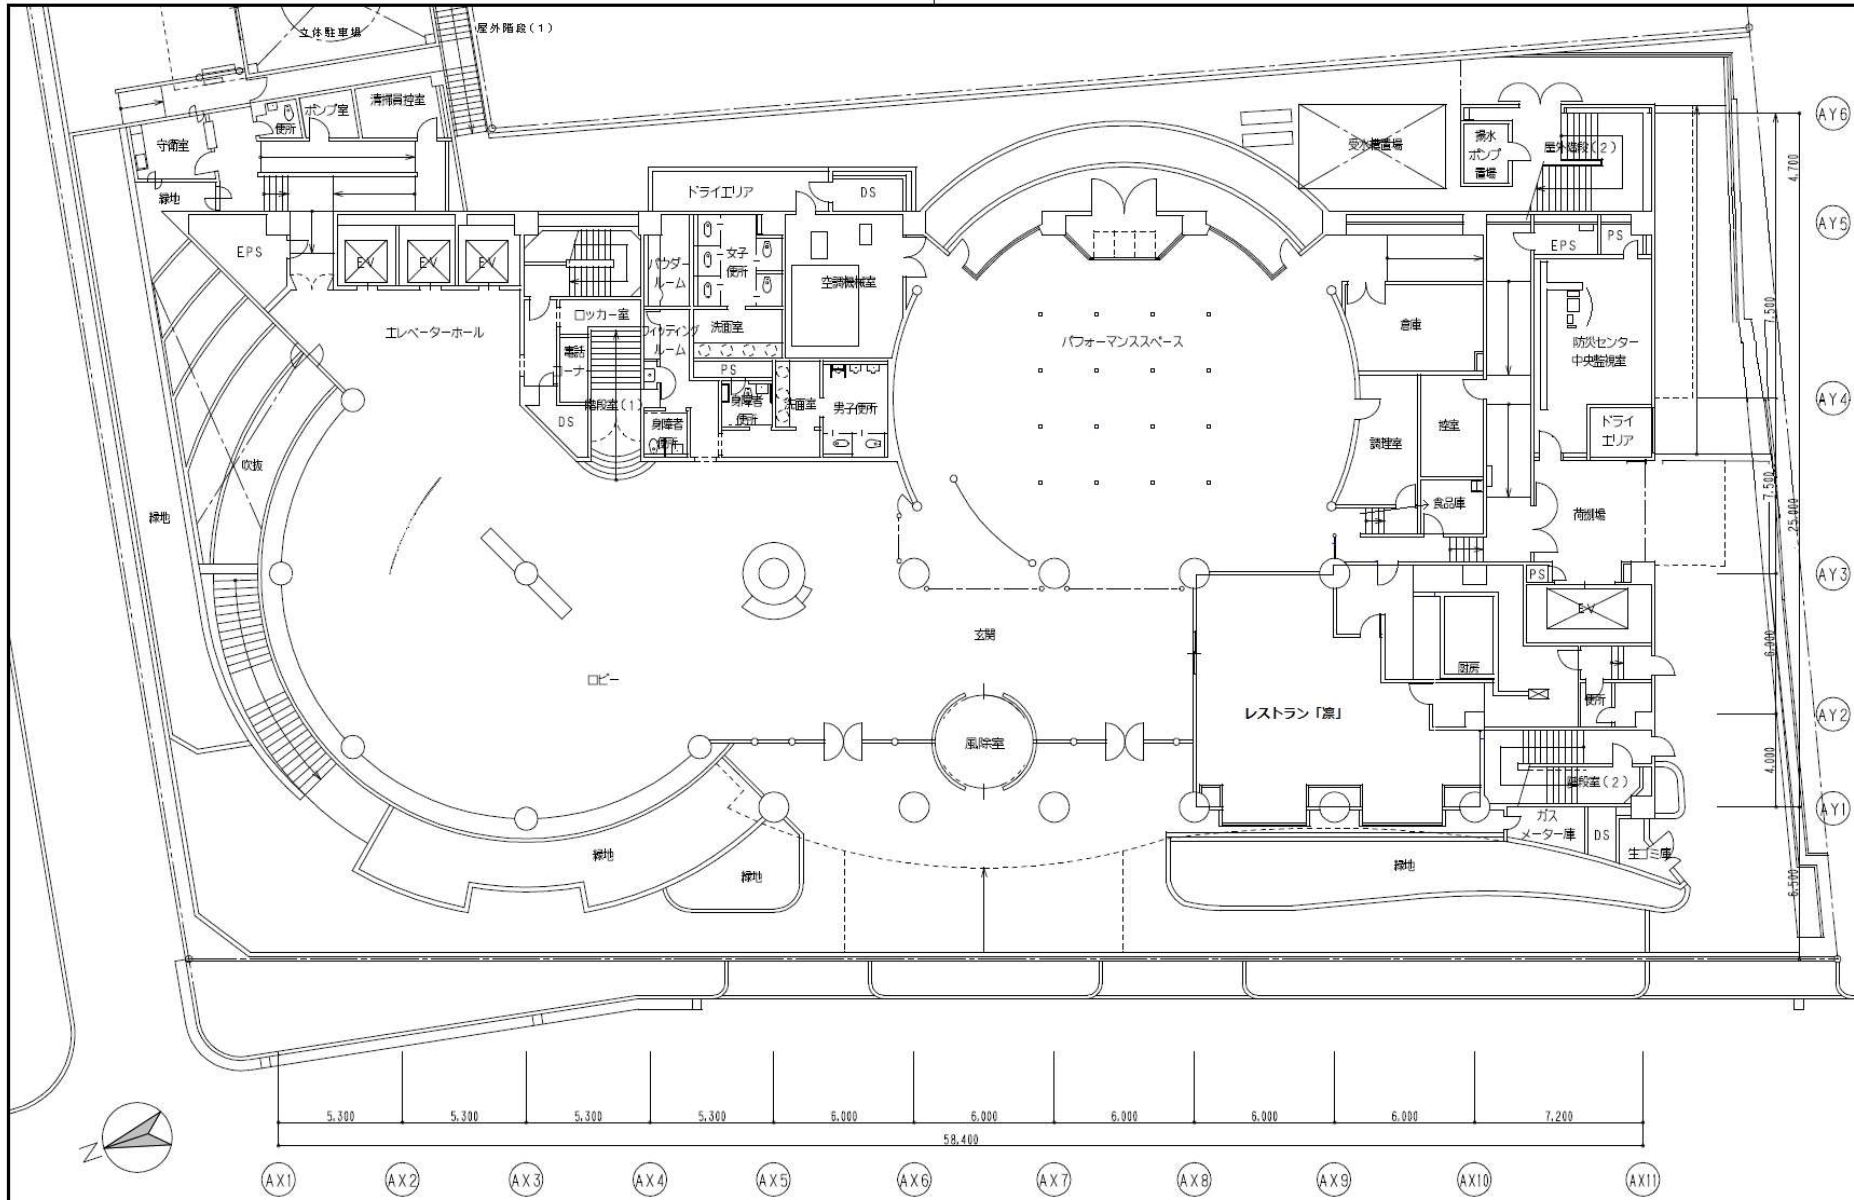




1階平面図 1:200

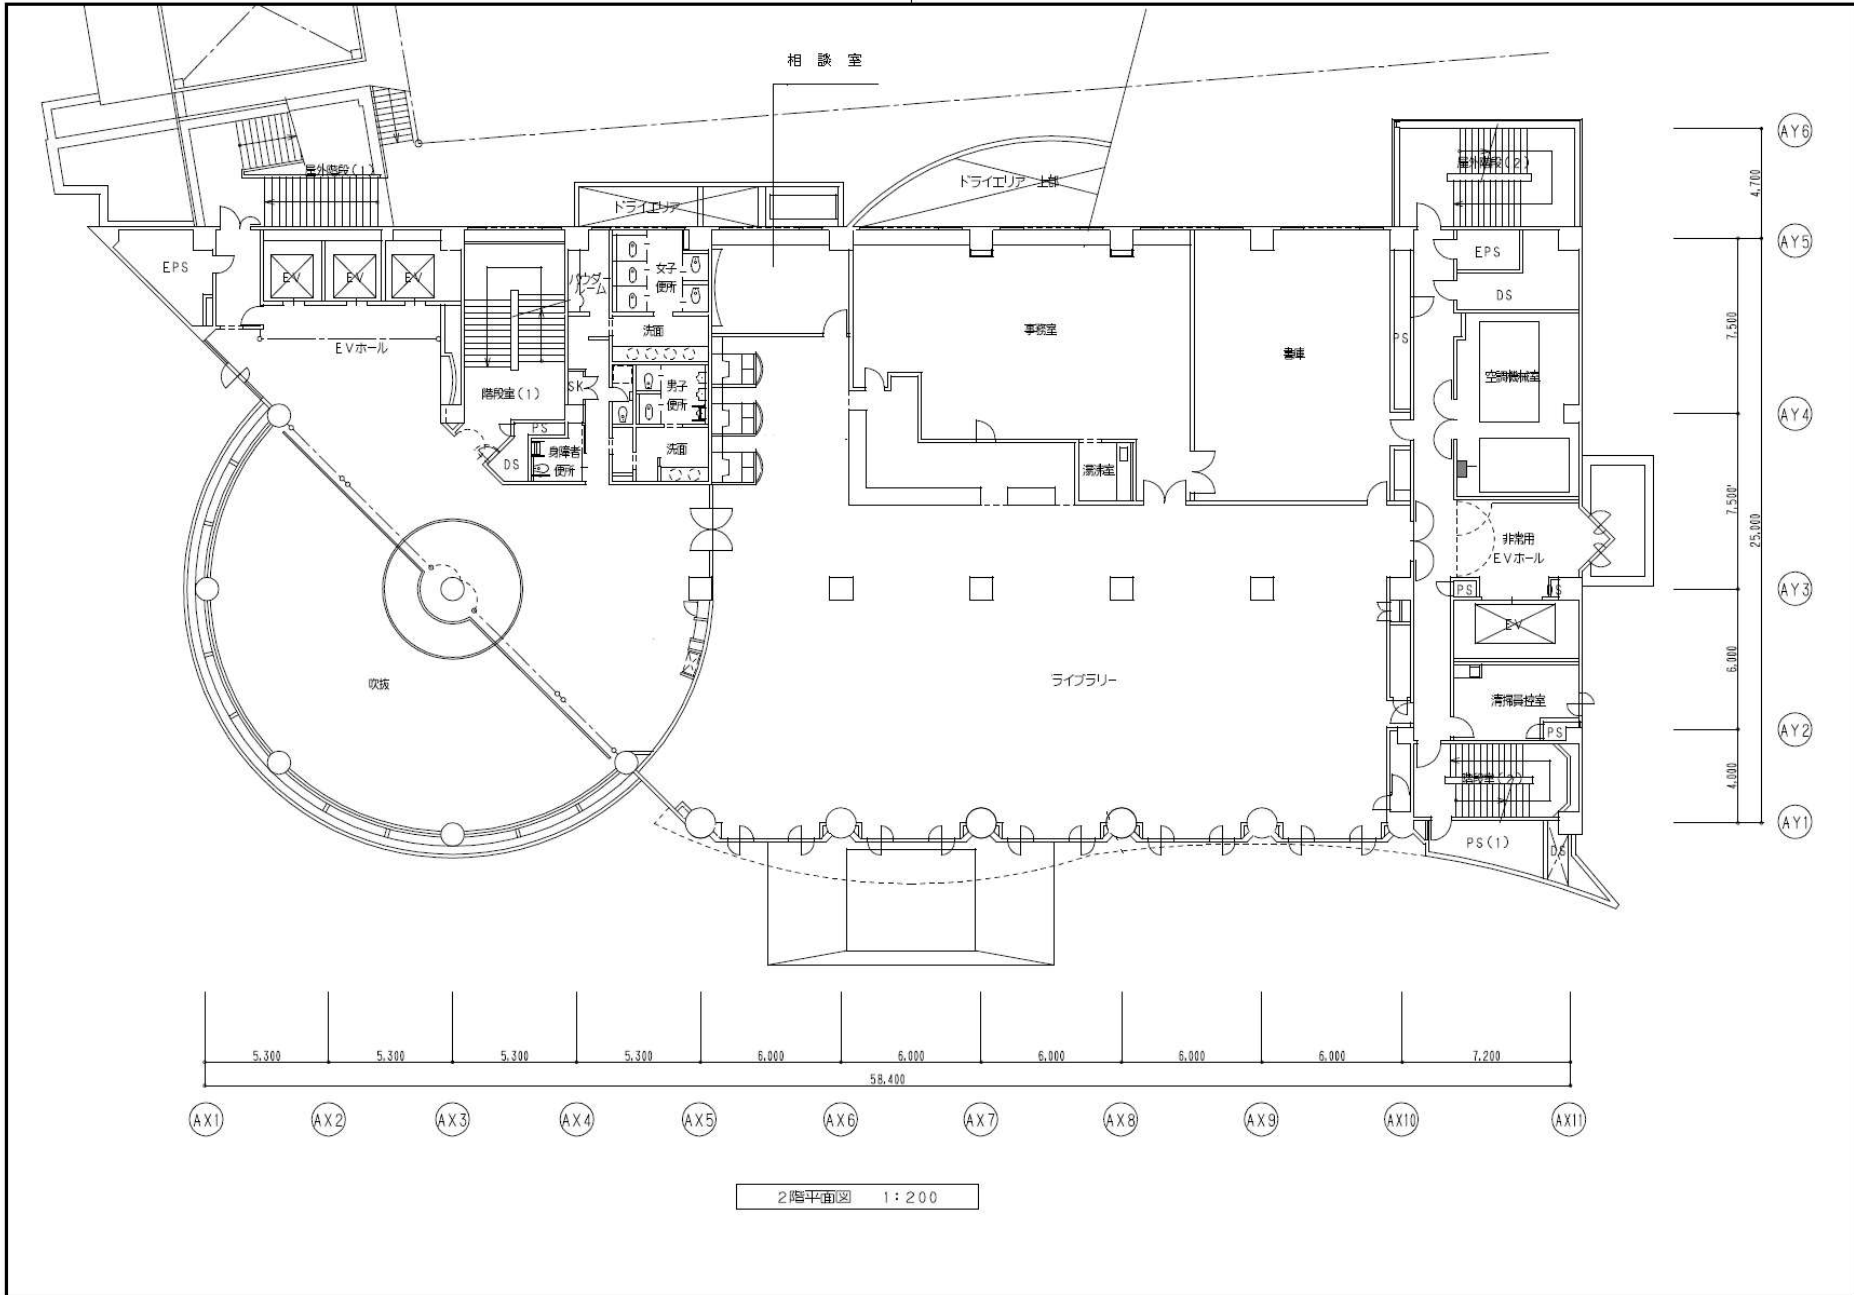




2階平面図 1:200

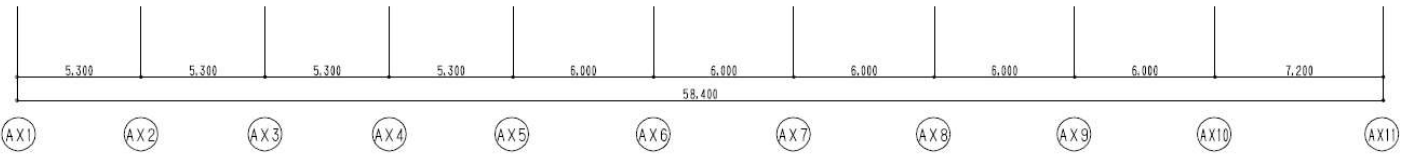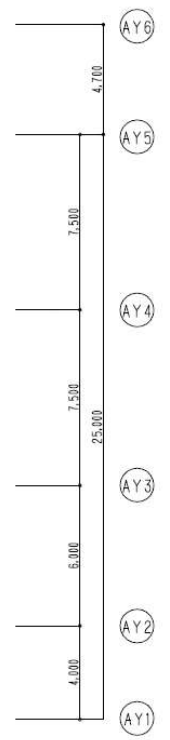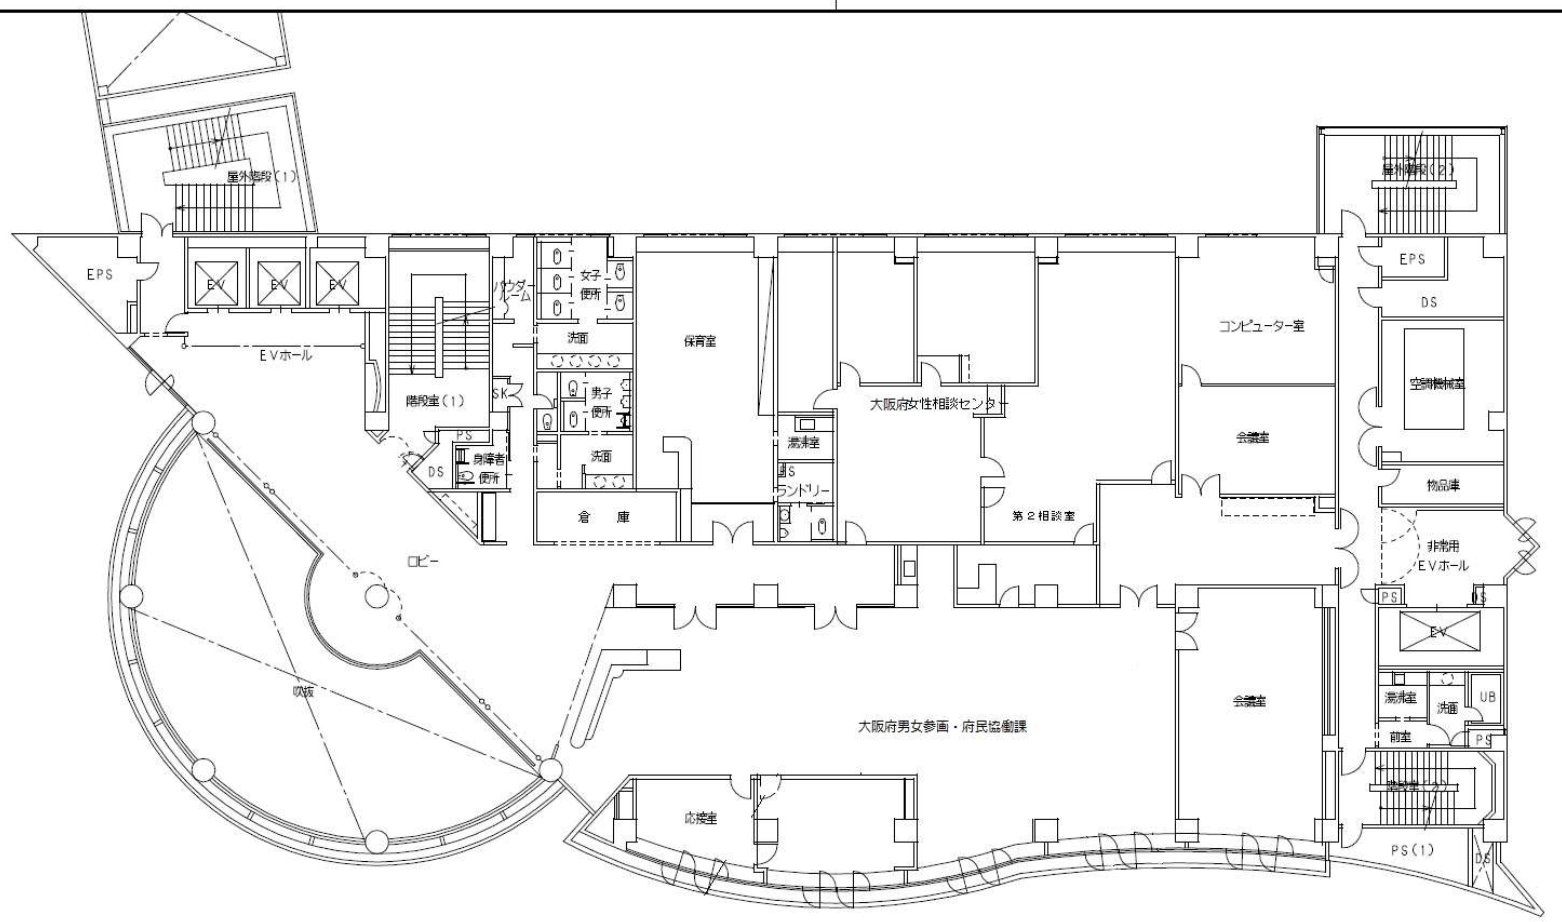




3階平面図 1:200

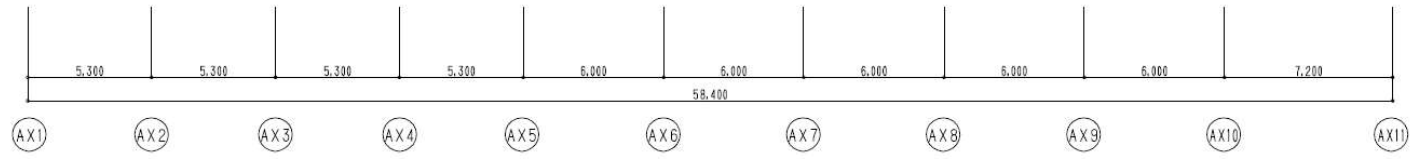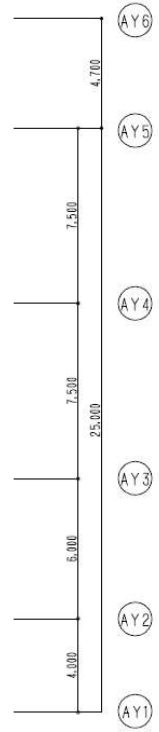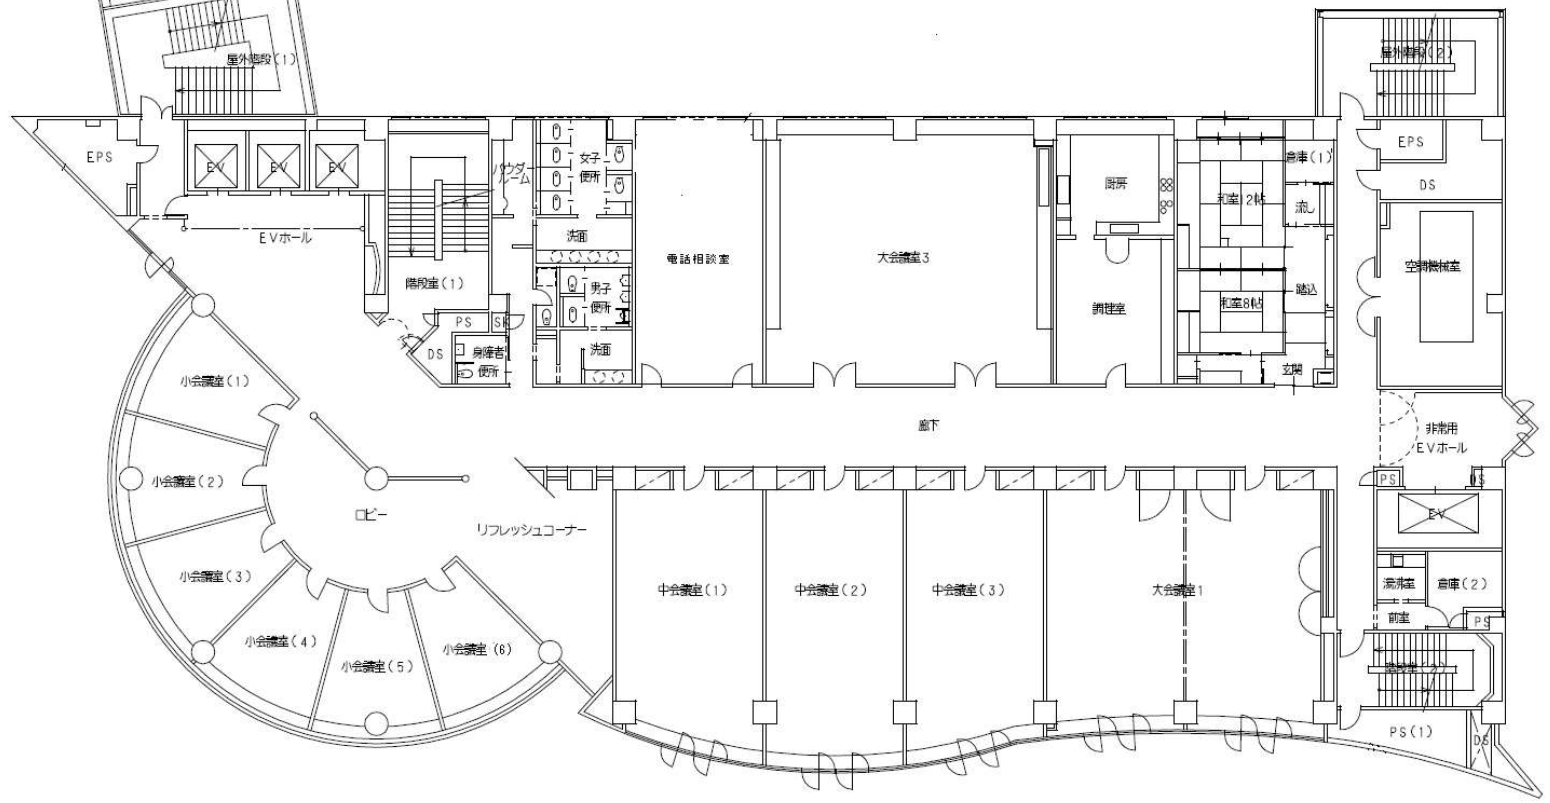




4階平面図 1:200

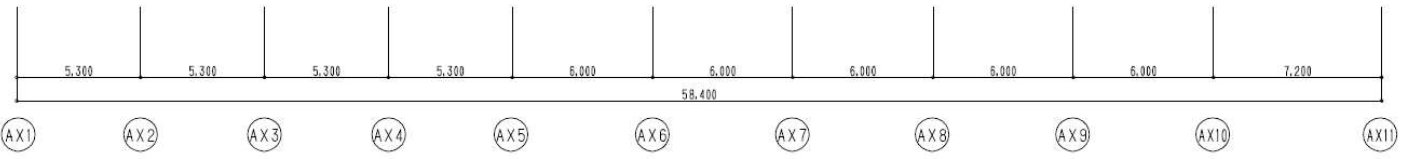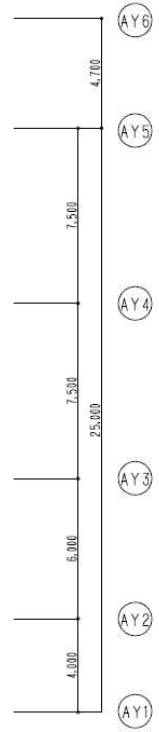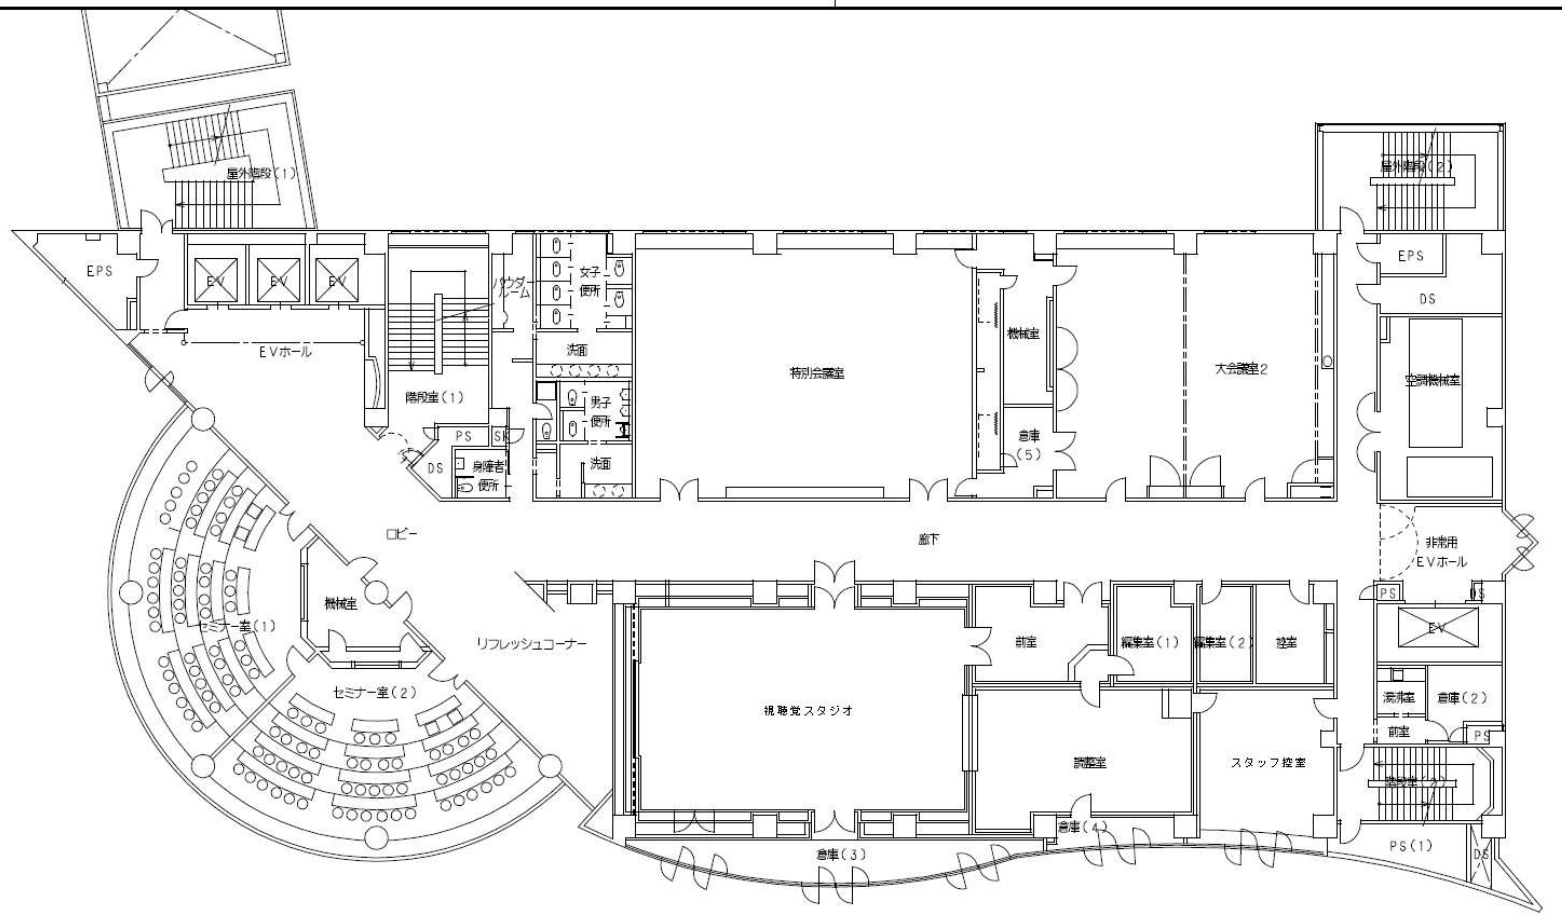

5階平面図 1:200

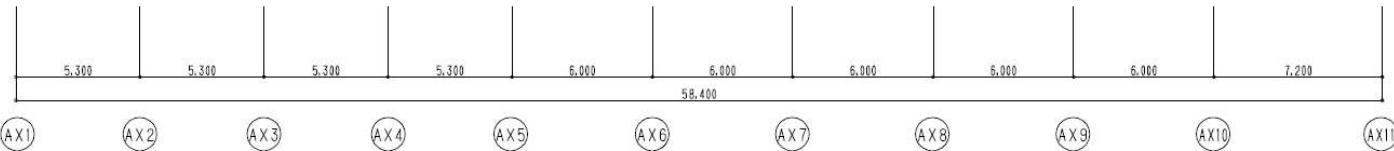
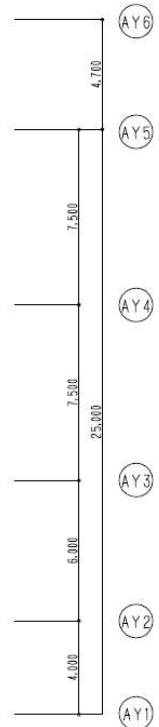
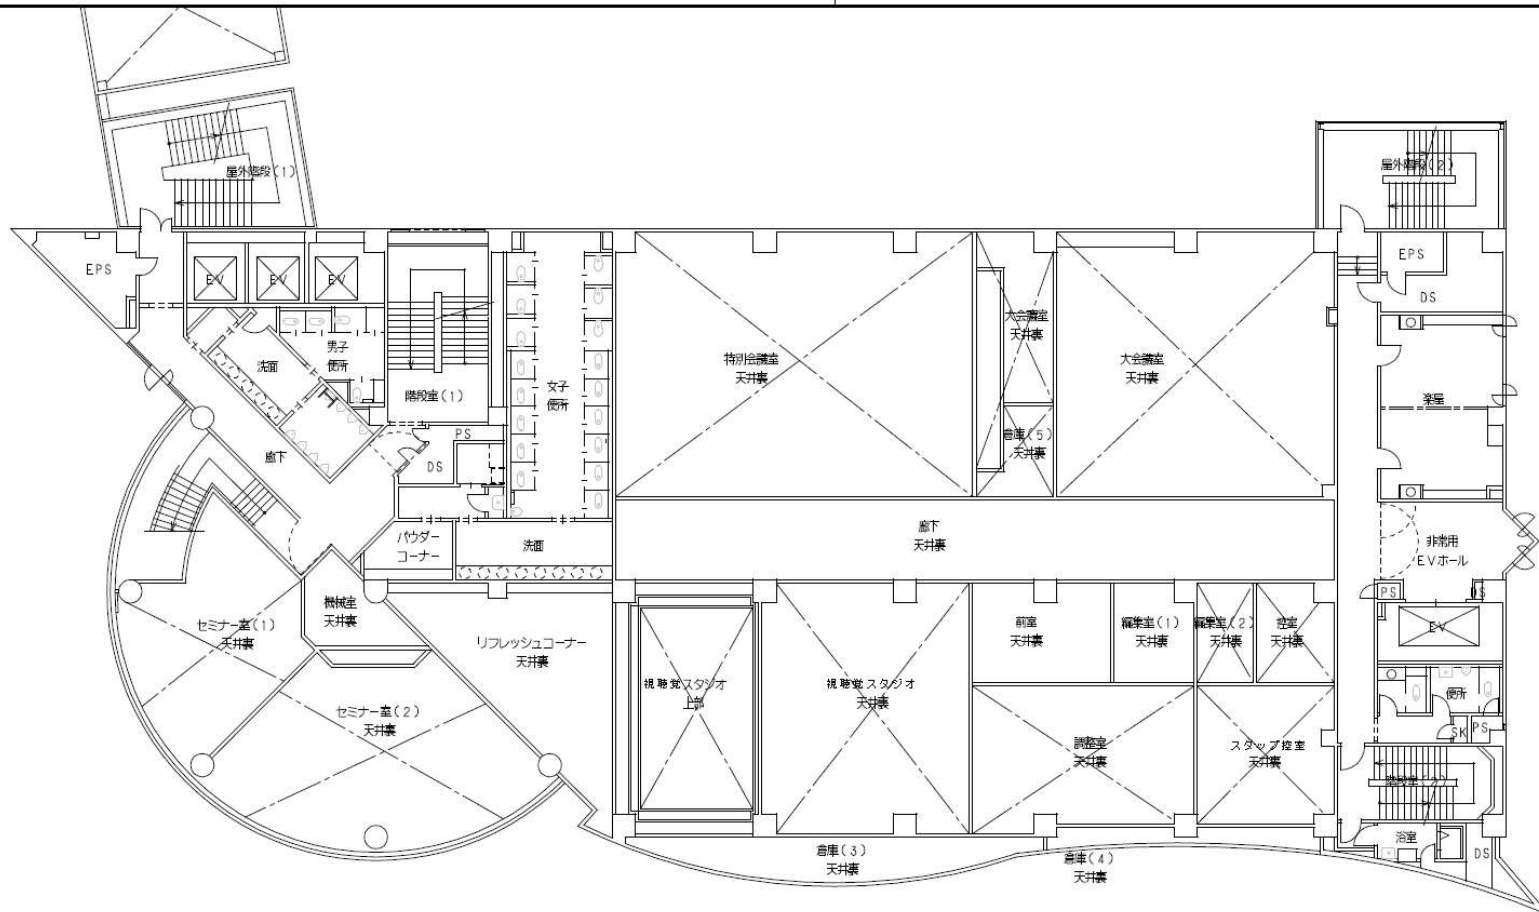


6階平面図 1:200

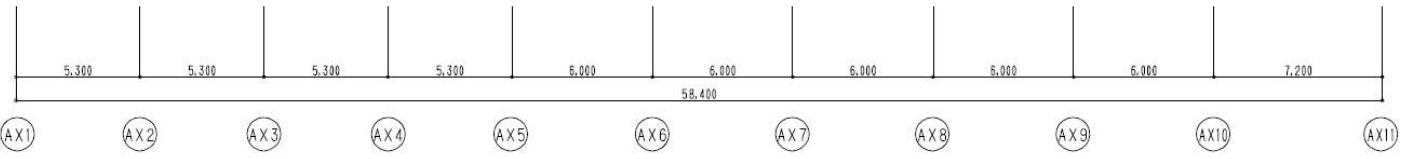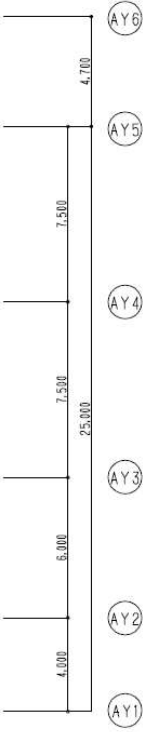
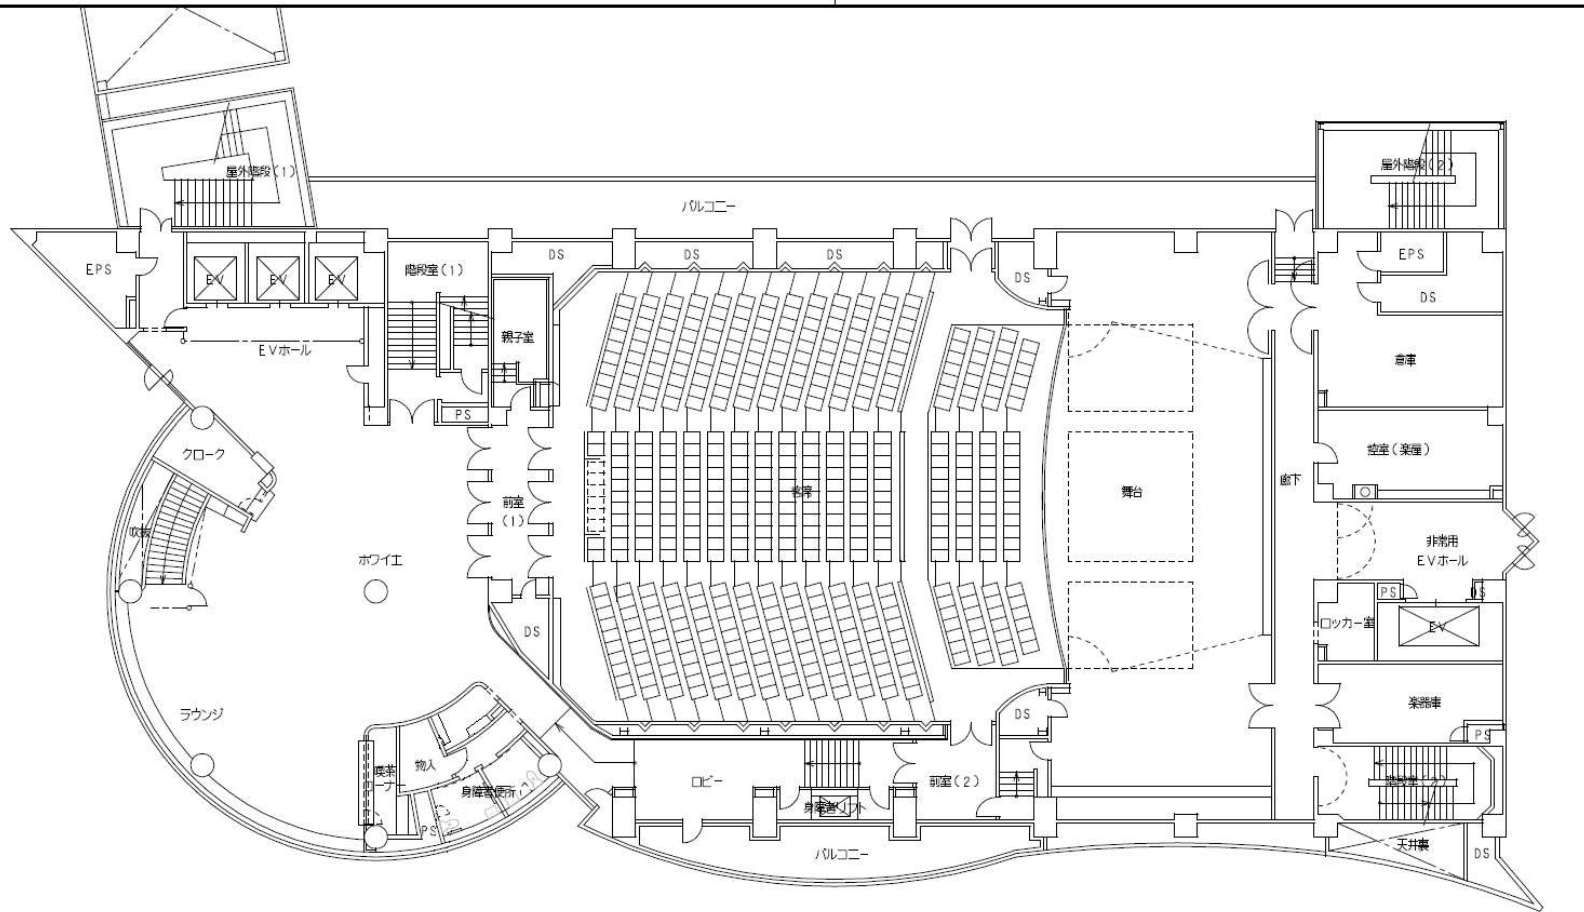


7階平面図 1:200






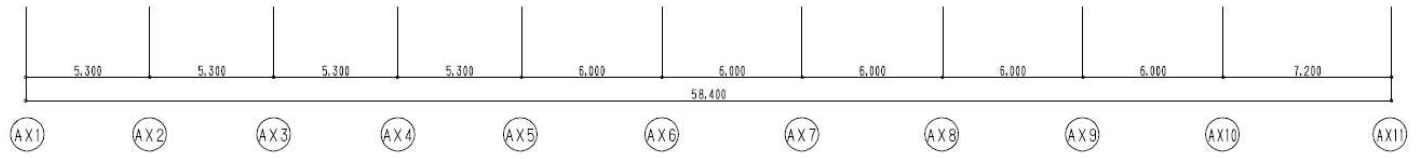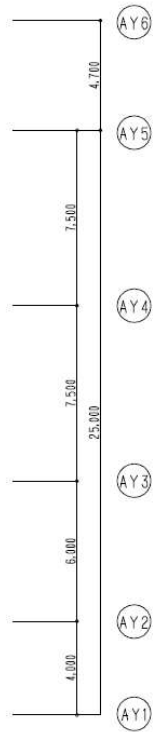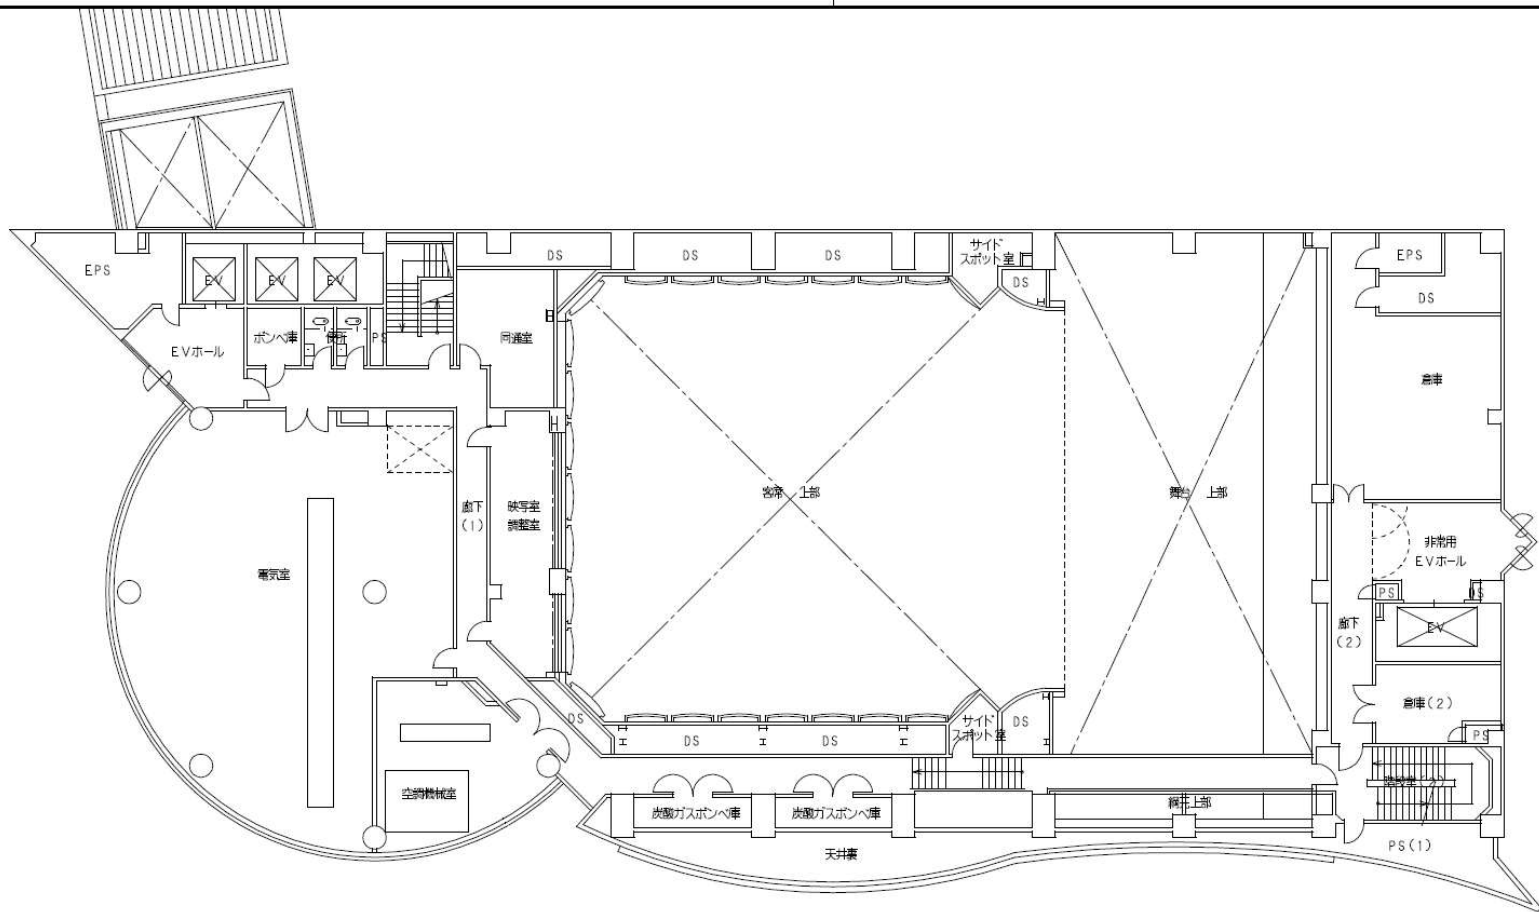



8階平面図 1:200

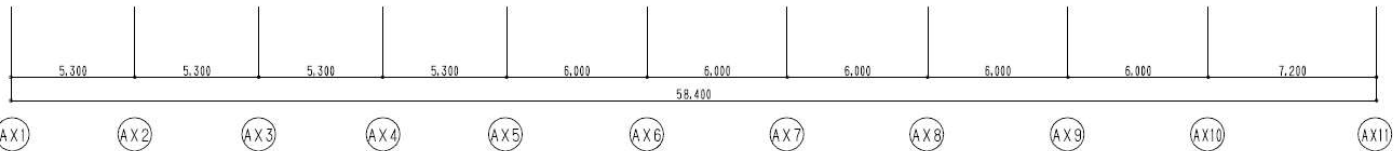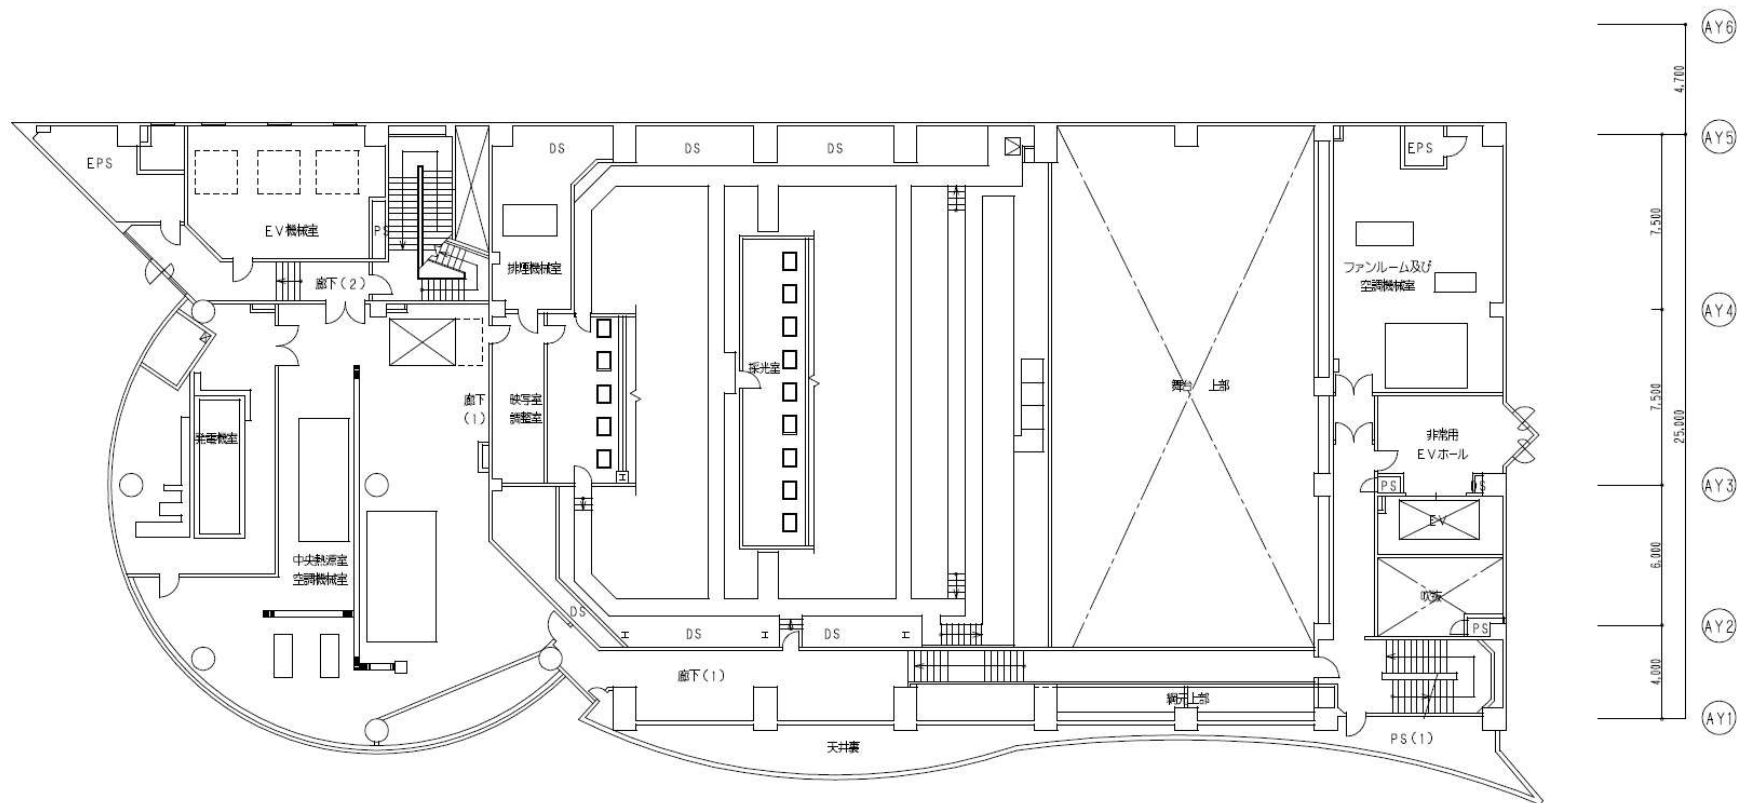

9階平面図 1:200

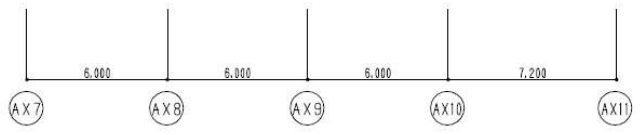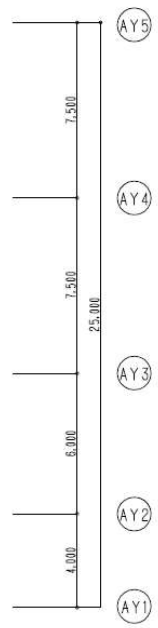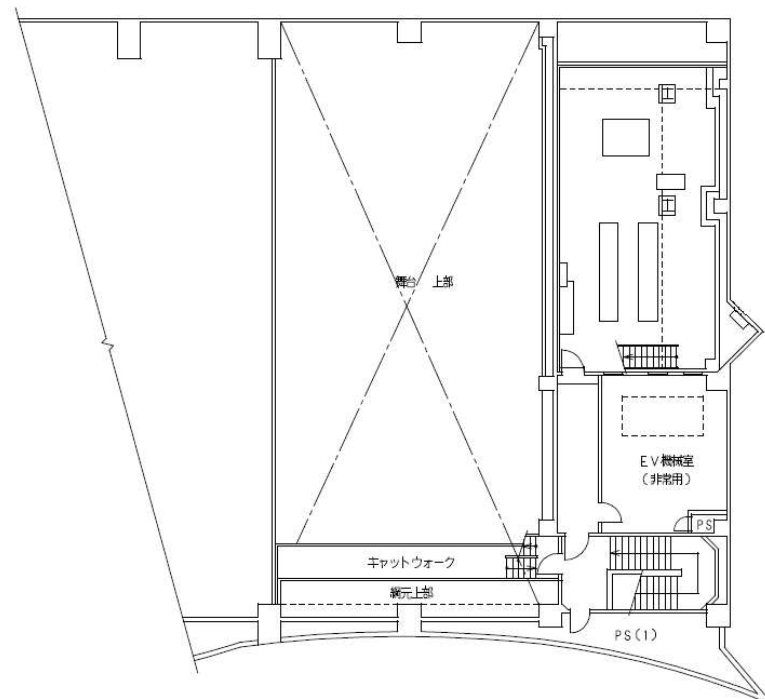

10階平面図 1:200

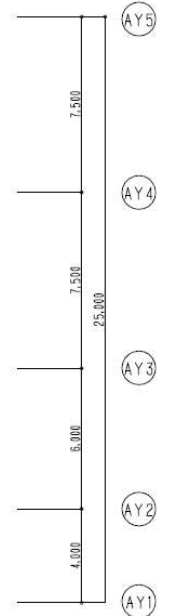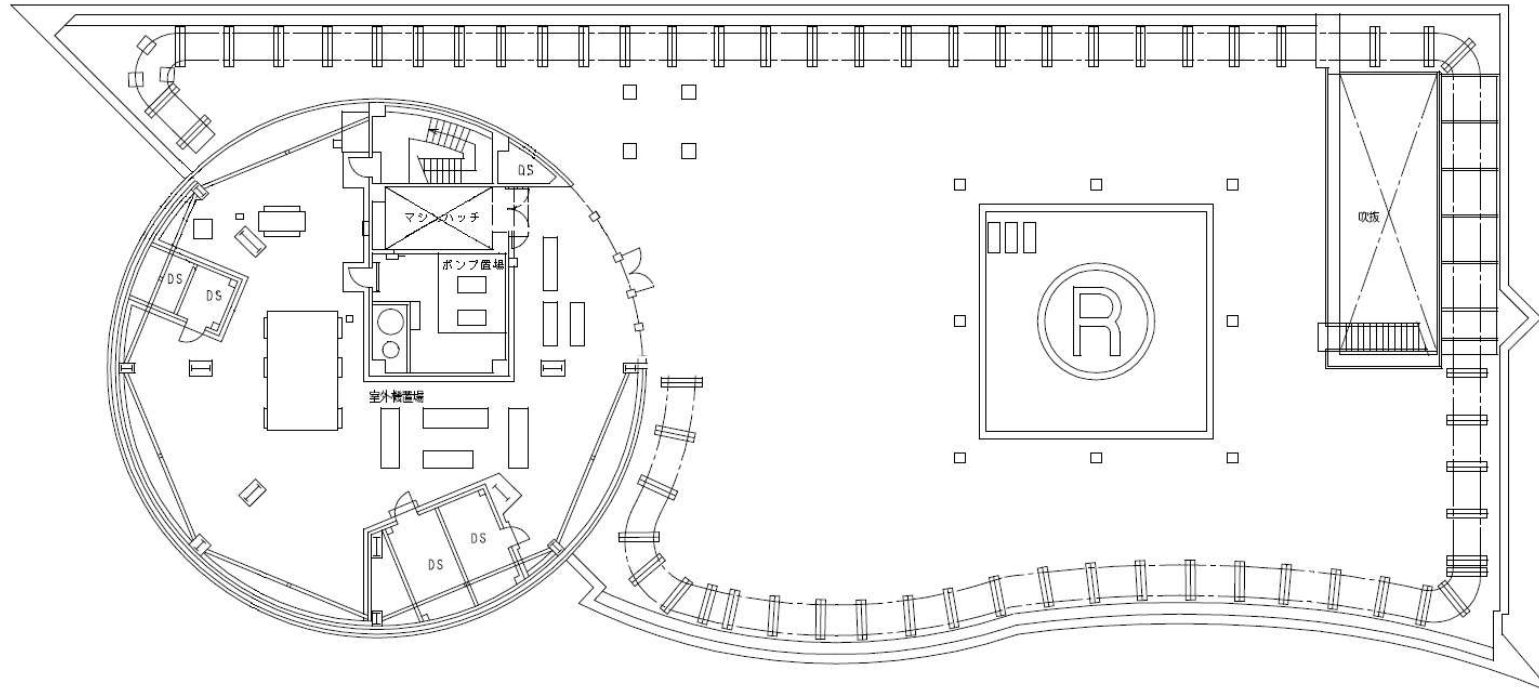

屋階平面図 1:200