


添付図 -2 事業用地求積図(道路境界修正後)

—— 道路境界修正後の境界線
 - - - - 道路境界修正前の境界線

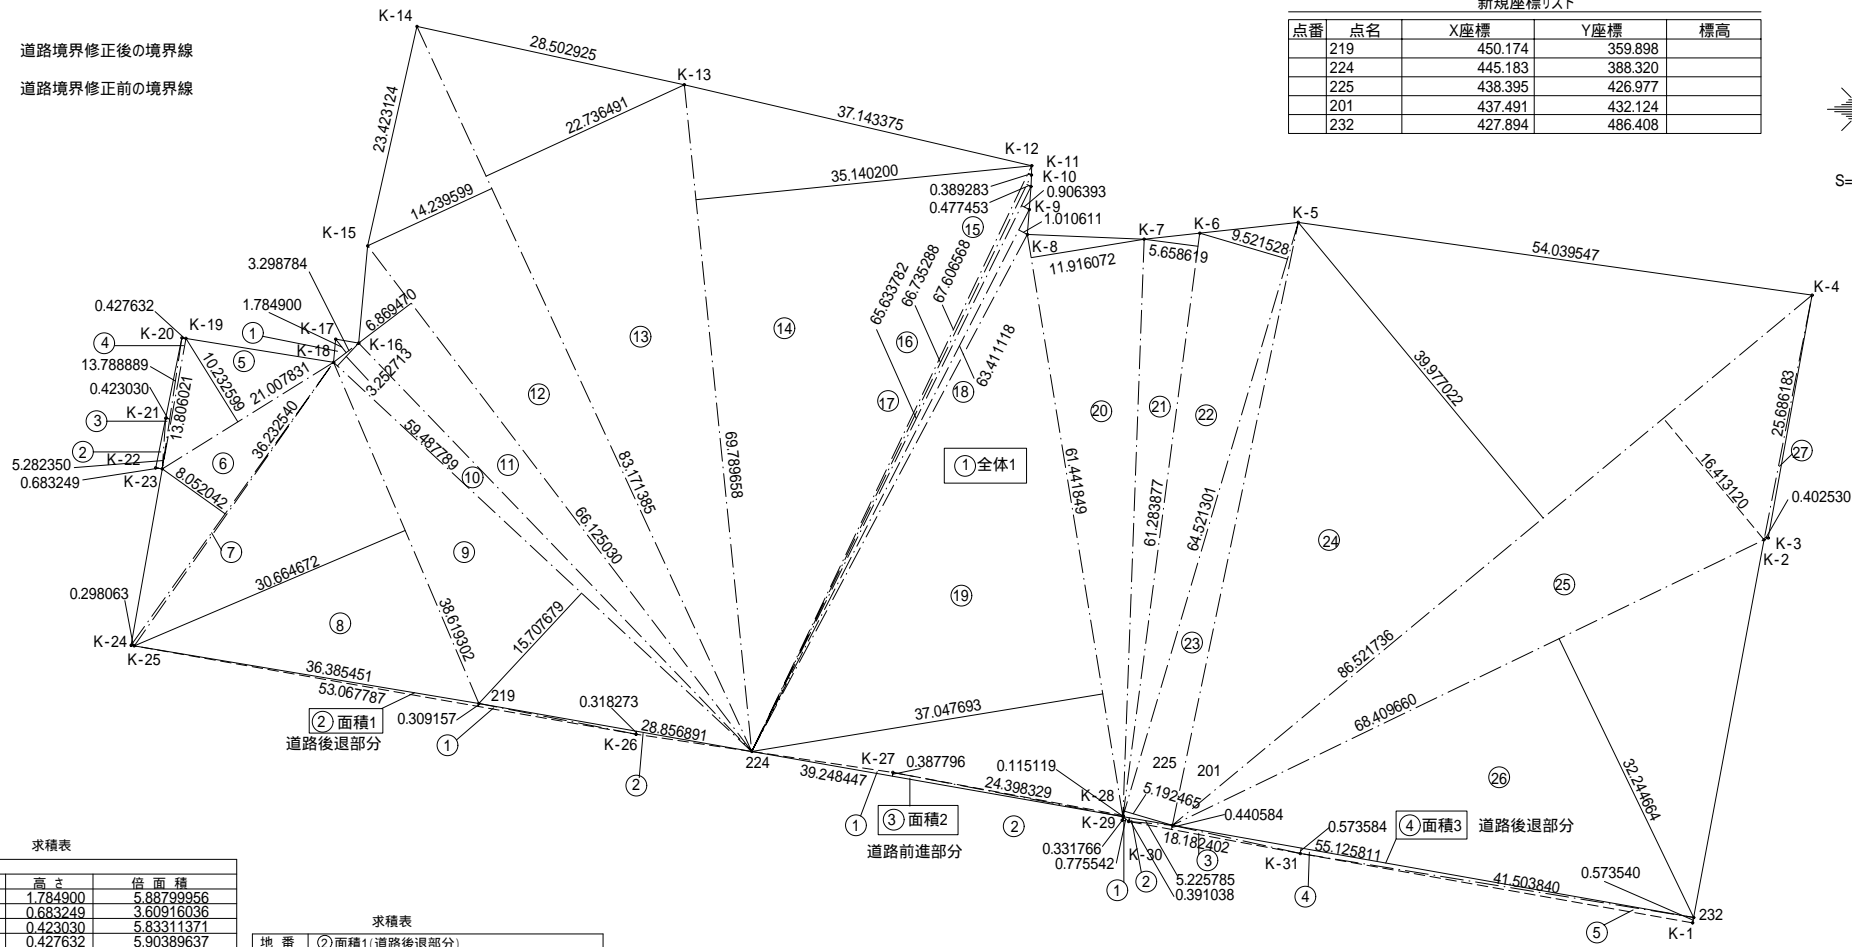

点番	点名	X座標	Y座標	標高
219		450.174	359.898	
224		445.183	388.320	
225		438.395	426.977	
201		437.491	432.124	
232		427.894	486.408	



地番	底辺	高さ	倍面積
①	3.298784	1.784900	5.88799556
2	5.282350	0.683249	3.60916036
3	13.788889	0.423030	5.83311371
4	13.806021	0.427632	5.90389637
5	21.007831	10.232599	214.96471048
6	36.232540	8.052042	291.74593385
7	36.232540	0.298063	10.79957957
8	38.619302	30.664672	1184.24822870
9	59.487789	15.707679	934.41509403
10	59.487789	3.252713	193.49670482
11	66.125030	6.869470	454.24390983
12	83.171385	14.239599	1184.92717067
13	83.171385	22.736491	1891.02544651
14	69.789658	35.140200	2452.42254005
15	67.606568	0.389283	26.31808761
16	66.735288	0.477453	31.86296346
17	65.633782	0.906393	59.49000057
18	63.411118	1.010611	64.08397337
19	61.441849	37.047693	2276.27875910
20	61.441849	11.916072	732.14549650
21	61.283877	5.658619	346.78211079
22	64.521301	9.521528	614.34137407
23	64.521301	5.192465	335.02459720
24	86.521736	39.977022	3458.88134355
25	86.521736	16.413120	1420.81636569
26	68.409660	32.244664	2205.84650195
27	25.957869	0.402530	10.44882101
合計			20414.51915217
合計面積			10207.259576085
地積			10207.259576 m2

地番	底辺	高さ	倍面積
①	53.067787	0.309157	16.40627783
②	28.856891	0.318273	9.18436927
合計			25.59064710
合計面積			12.795323550
地積			12.795323 m2

地番	底辺	高さ	倍面積
①	39.248447	0.387796	15.22039075
②	24.398329	0.115119	2.80871124
合計			18.02910199
合計面積			9.014550995
地積			9.014550 m2

地番	底辺	高さ	倍面積
①	0.775542	0.331766	0.25729847
②	5.225785	0.391038	2.04348051
③	18.182402	0.440584	8.01087540
④	55.125811	0.573584	31.61928318
⑤	41.503840	0.573540	23.80411239
合計			65.73504995
合計面積			32.867524975
地積			32.867524 m2

点番	点名	X座標	Y座標	標高
2325	K-1	427.330	486.303	0.000
337	K-2	467.235	493.729	12.757
137	K-3	467.427	494.177	13.512
140	K-4	492.705	498.738	13.130
155	K-5	500.280	445.232	12.873
134	K-6	499.155	434.973	13.539
133	K-7	498.535	429.184	13.626
115	K-8	499.026	417.028	13.730
114	K-9	501.624	417.223	13.660
113	K-10	504.024	417.398	13.516
112	K-11	505.225	417.450	13.421
154	K-12	506.180	417.475	12.812
110	K-13	514.619	381.303	13.354
147	K-14	520.694	353.455	13.171

点番	点名	X座標	Y座標	標高
27	K-15	497.840	348.323	14.508
25	K-16	487.714	347.388	13.725
47	K-17	488.127	344.993	16.138
26	K-18	485.707	344.770	13.722
34	K-19	488.196	329.397	13.610
2327	K-20	488.249	328.972	0.000
2328	K-21	479.882	327.292	0.000
23	K-22	474.712	326.253	13.695
2326	K-23	474.612	326.931	0.000
2286	K-24	456.240	323.687	0.000
98	K-25	456.182	324.012	12.827
97	K-26	446.975	376.275	12.816
96	K-27	442.996	403.017	12.858
95	K-28	438.508	426.999	12.861
138	K-29	438.023	426.903	13.359
92	K-30	437.894	427.569	13.024
91	K-31	434.554	445.442	13.013