



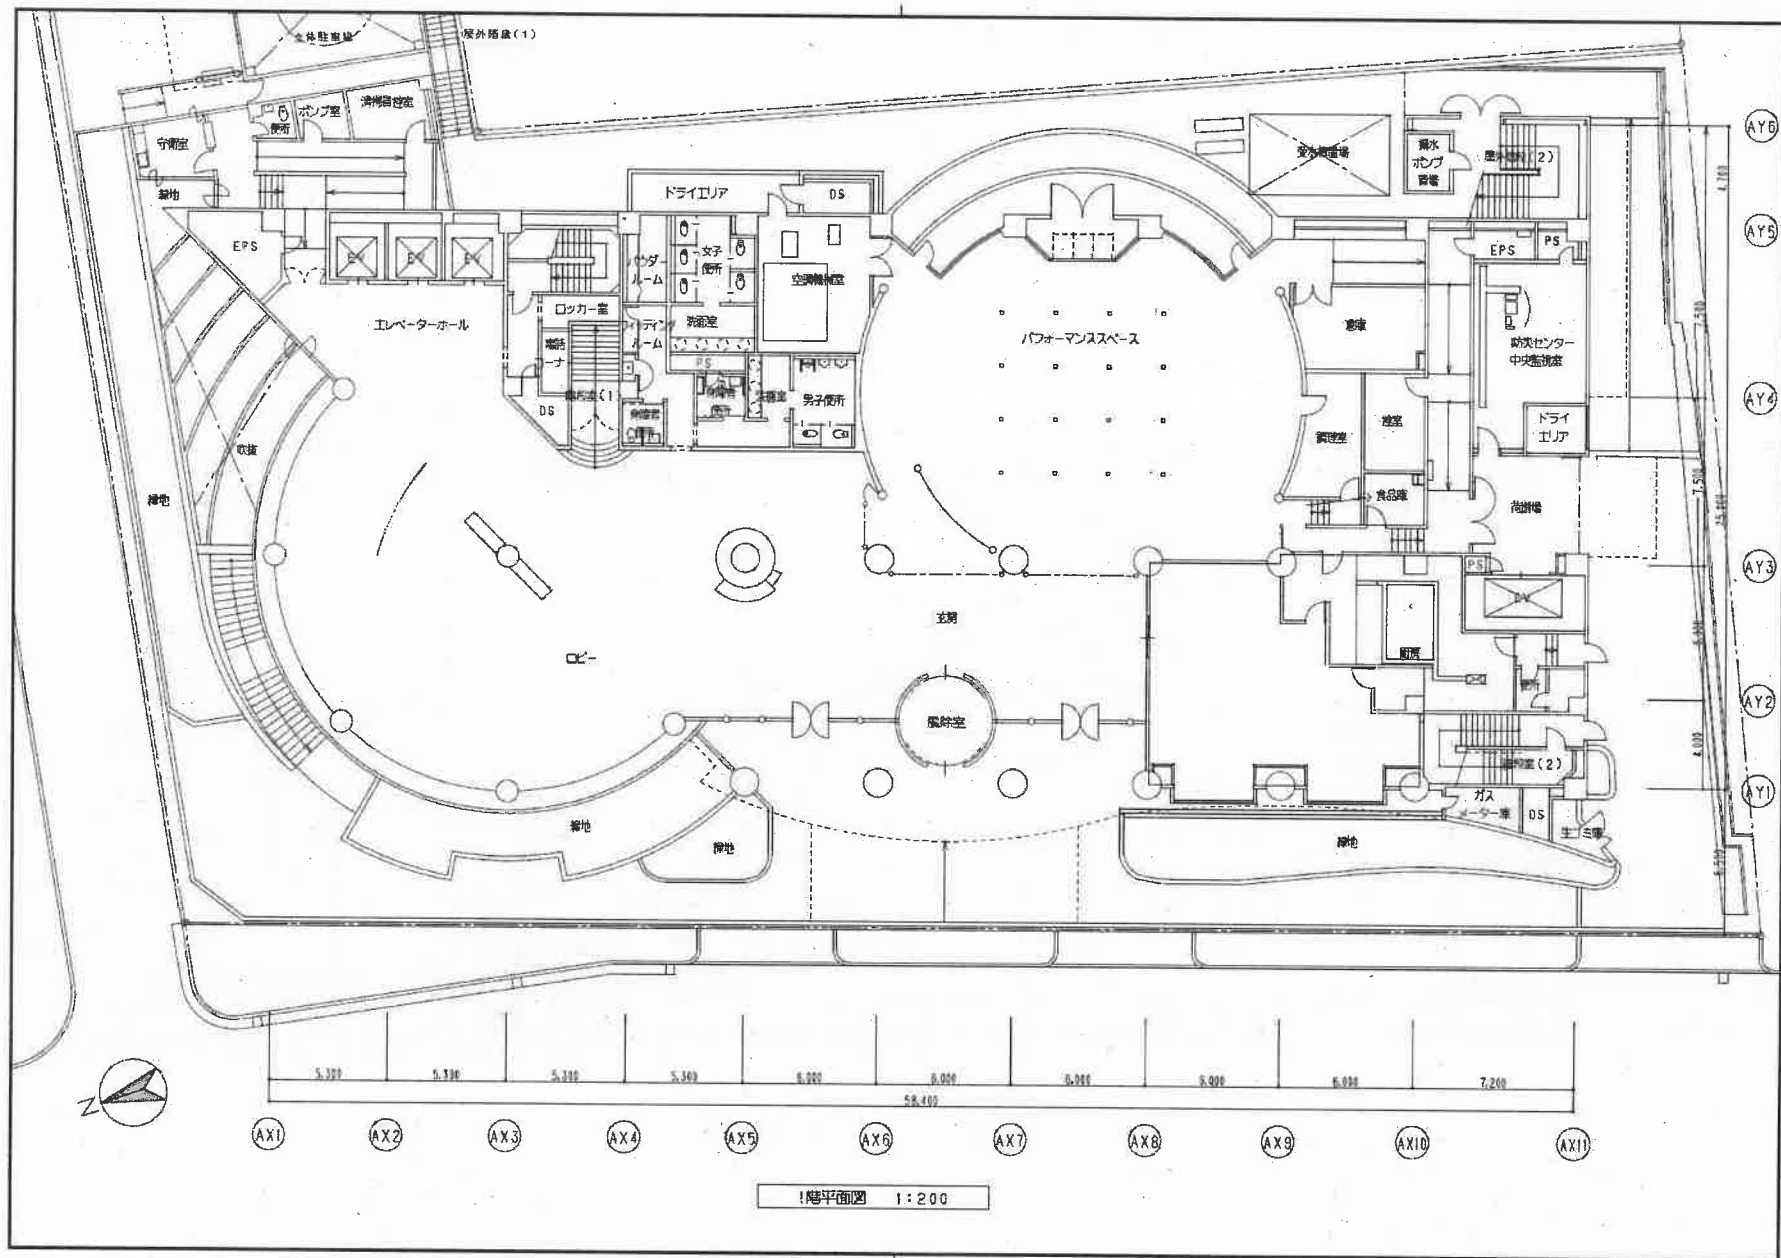
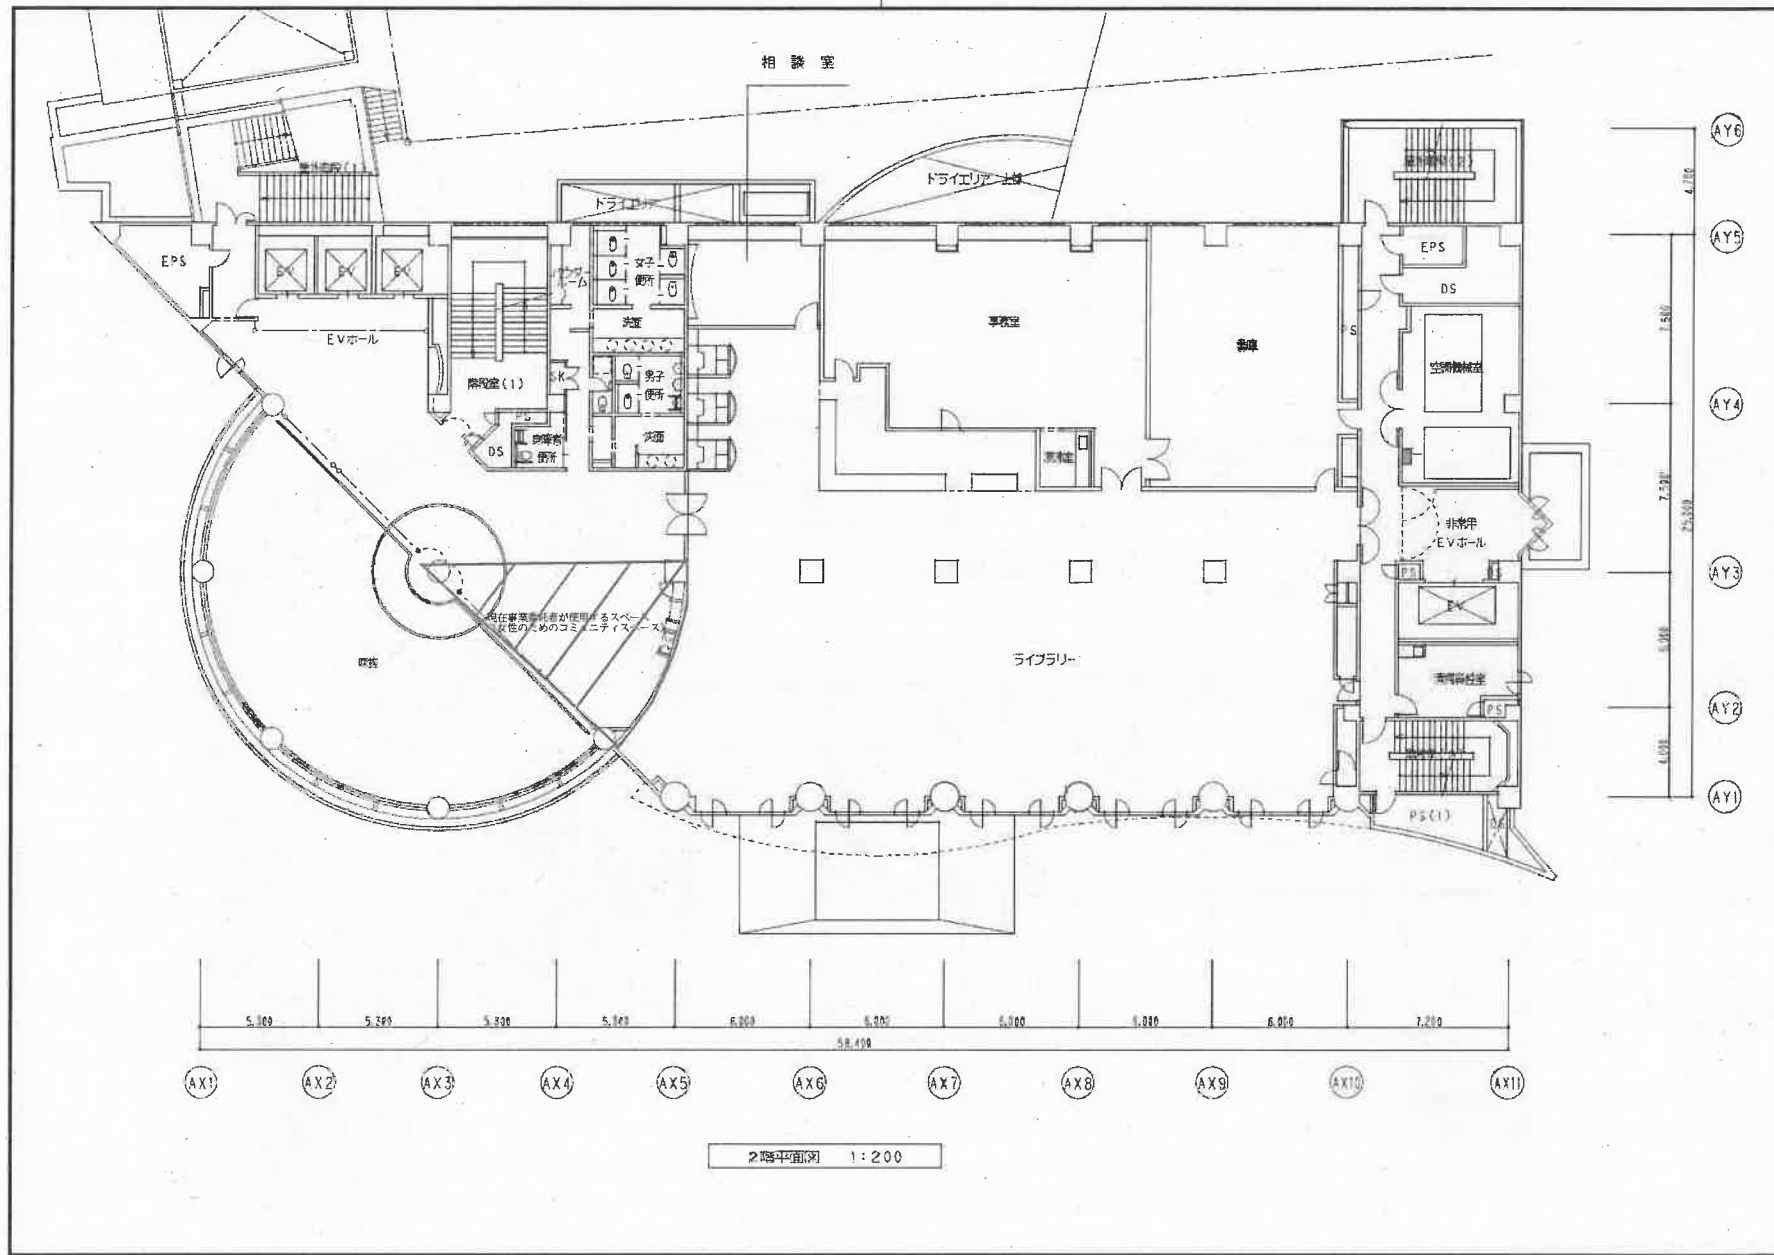


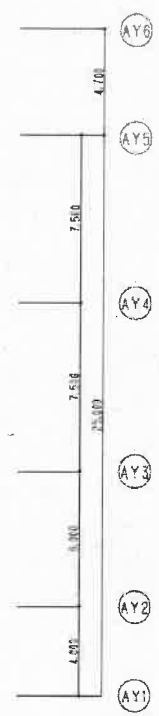

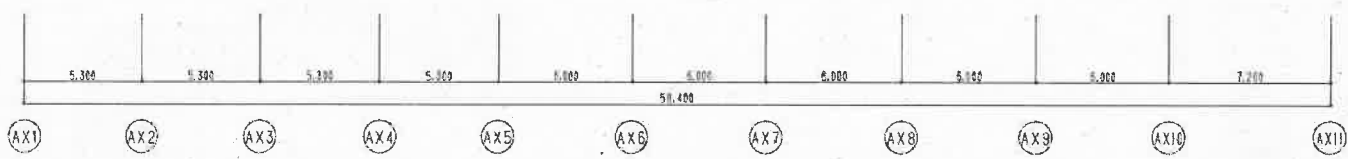


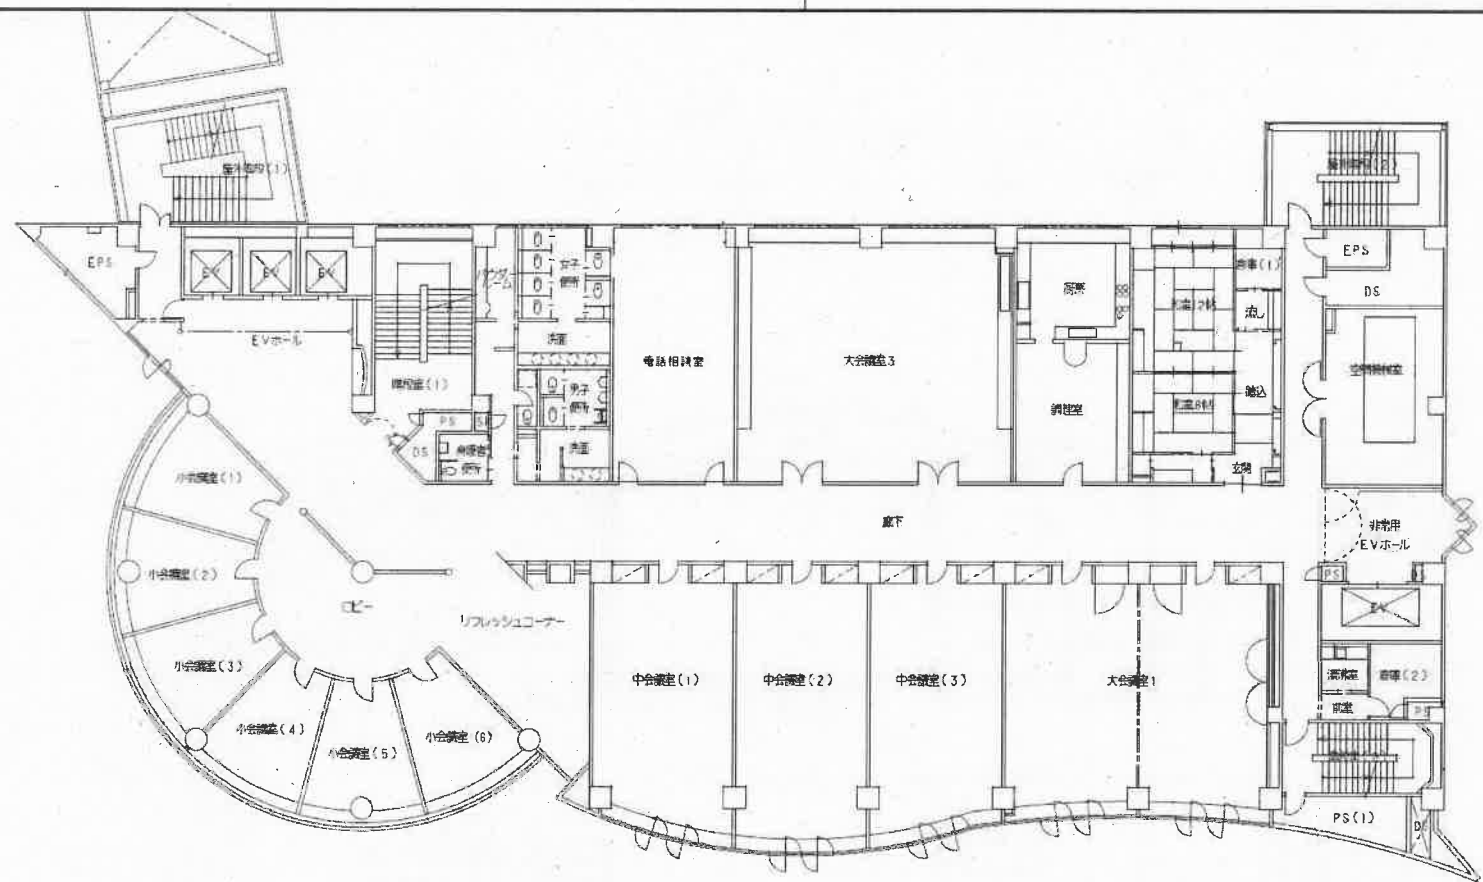

4階平面図 1:200



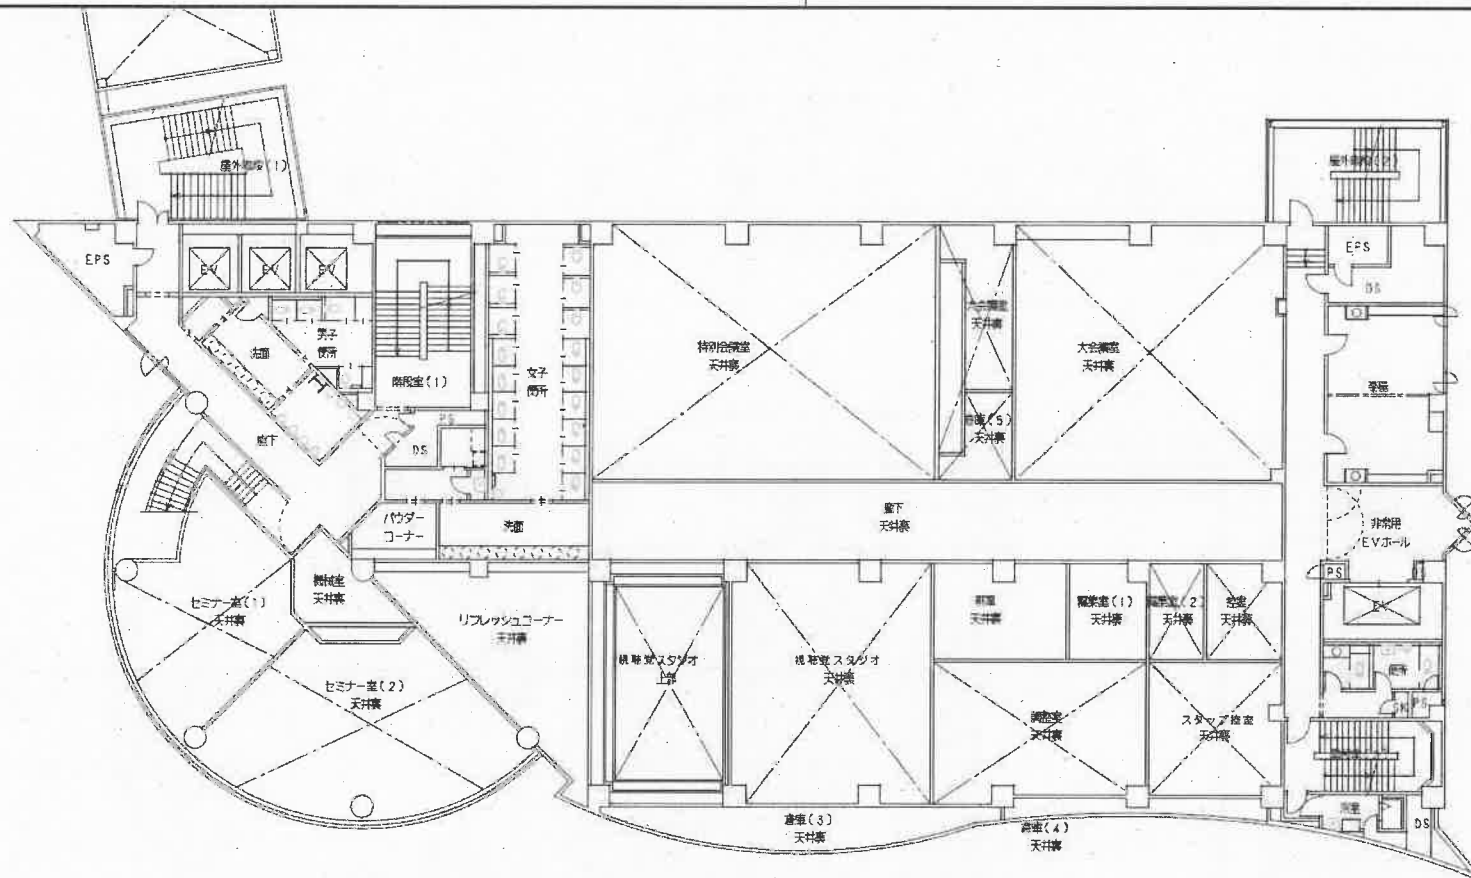


AX1 AX2 AX3 AX4 AX5 AX6 AX7 AX8 AX9 AX10 AX11



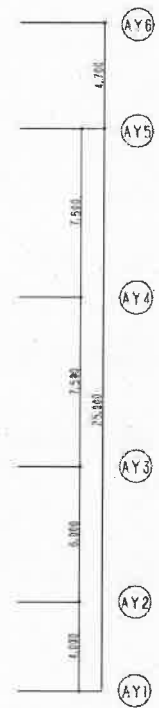


AY6
AY5
AY4
AY3
AY2
AY1




6階平面図 1:200

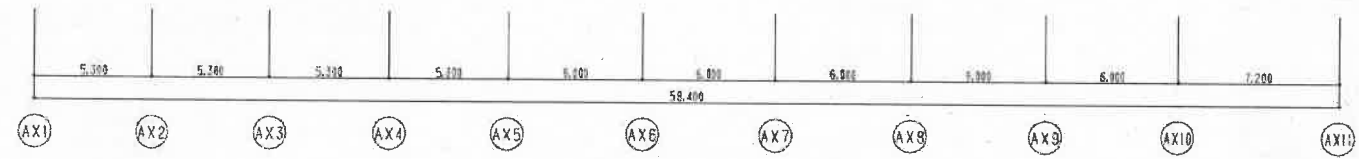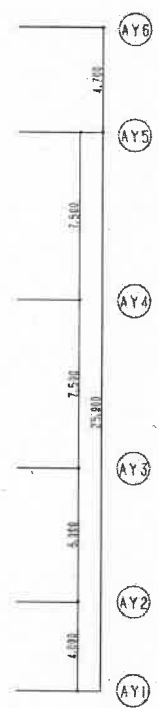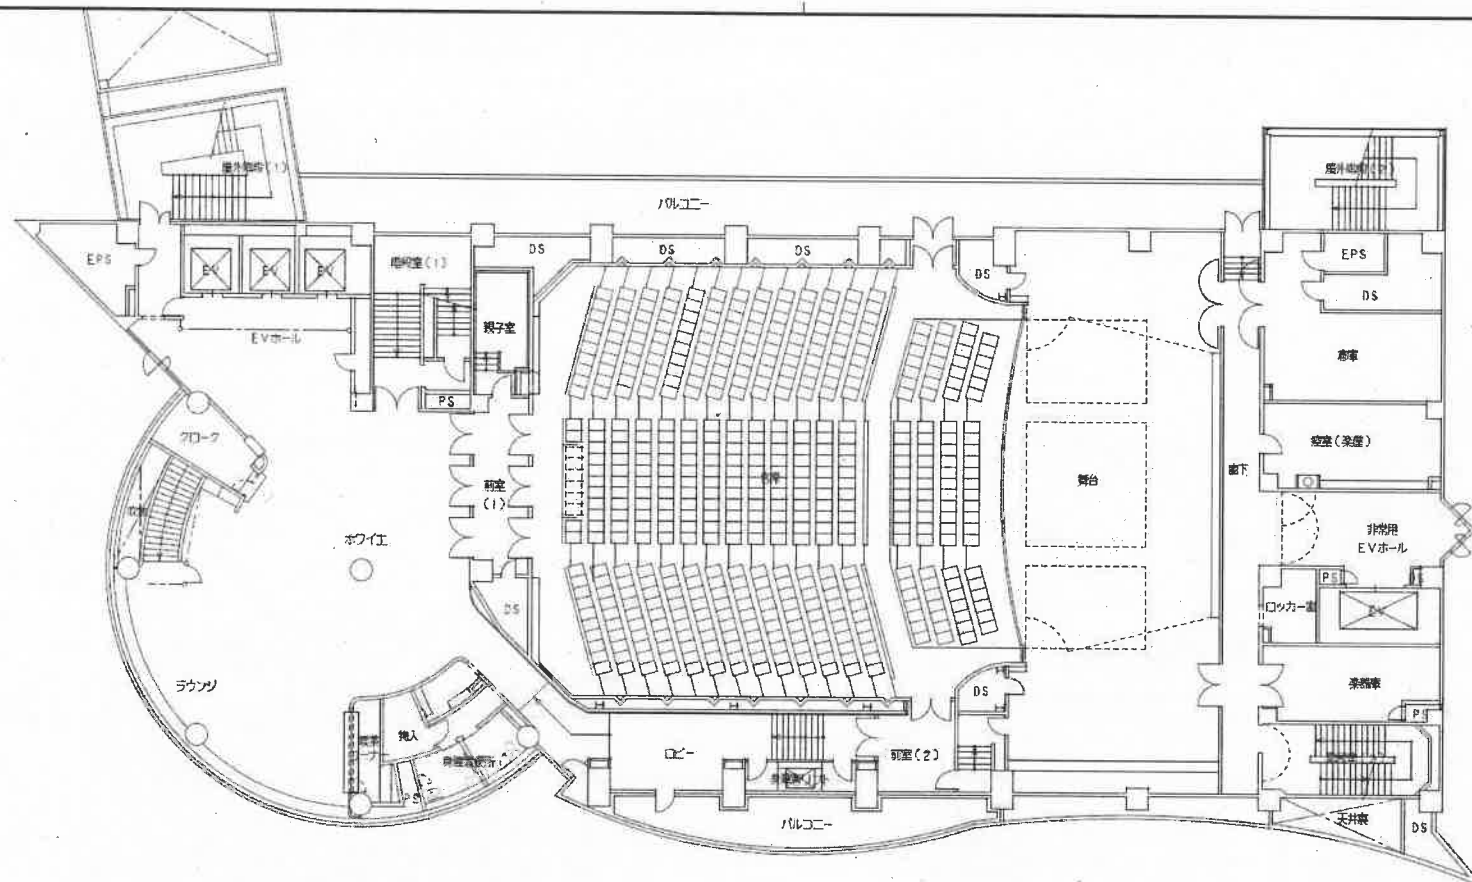



7階平面図 1:200

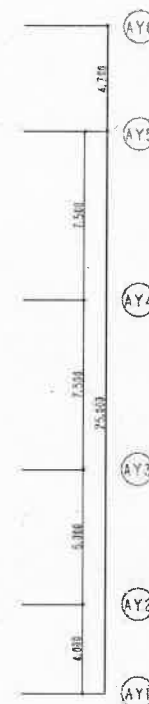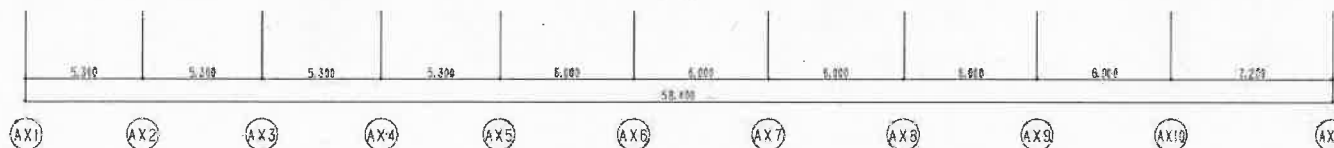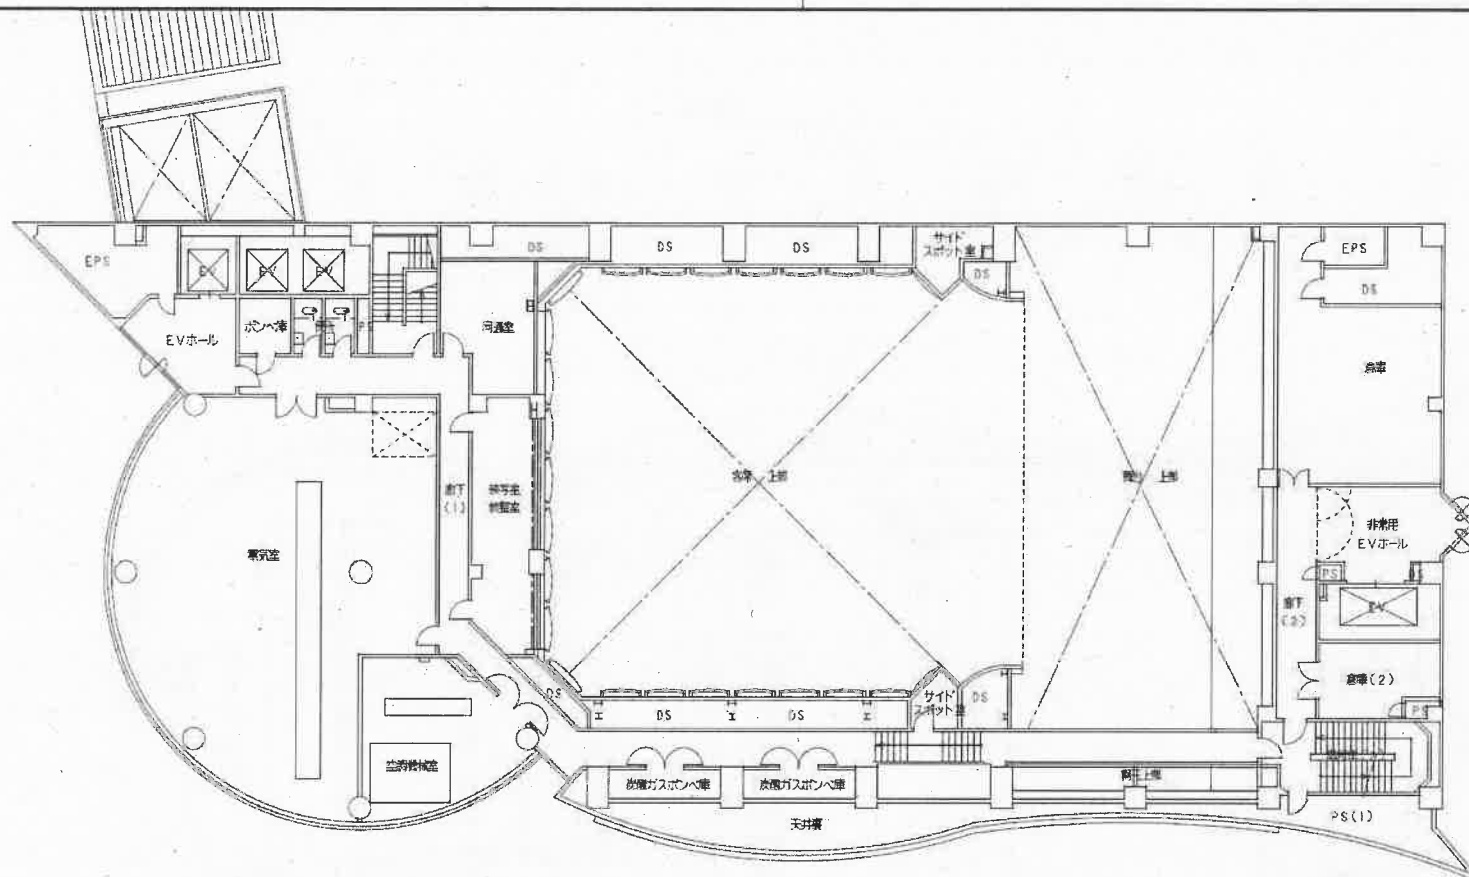




9階平面図 1:200

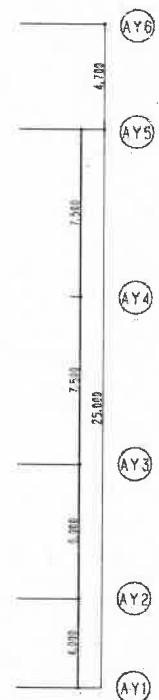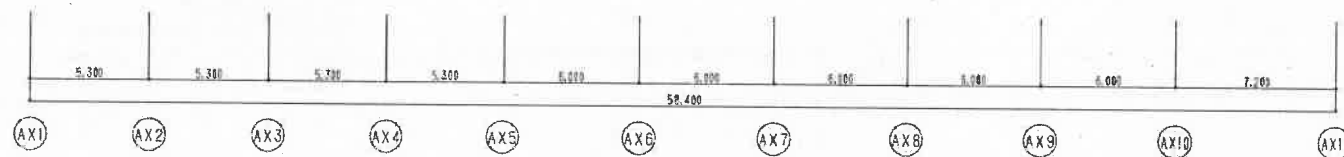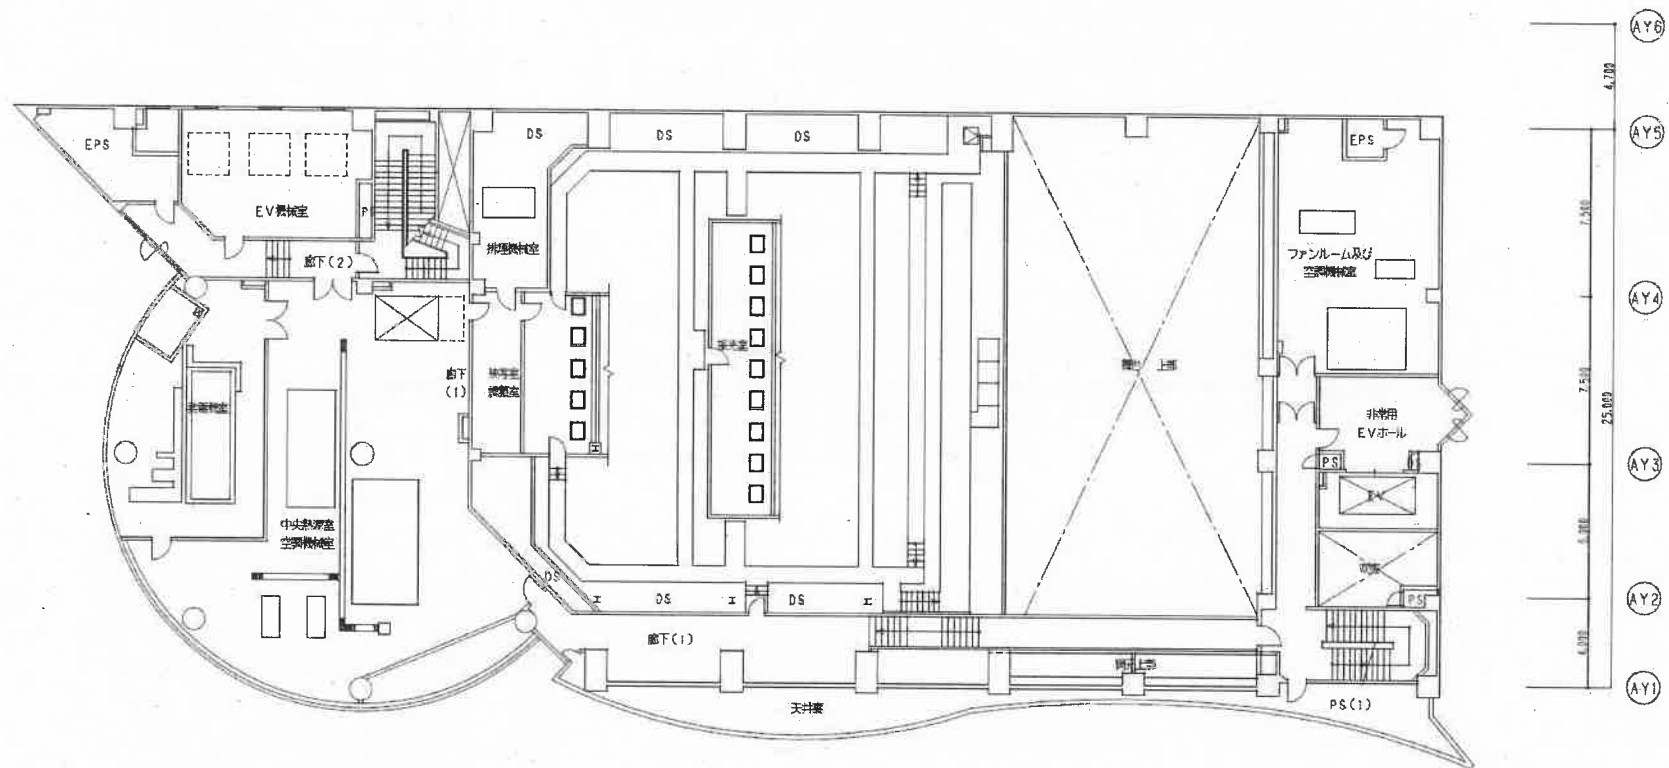

9階平面図 1:200

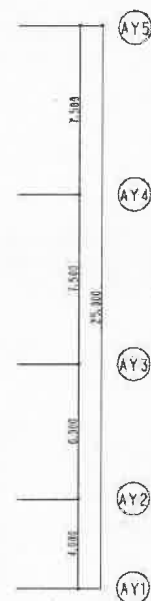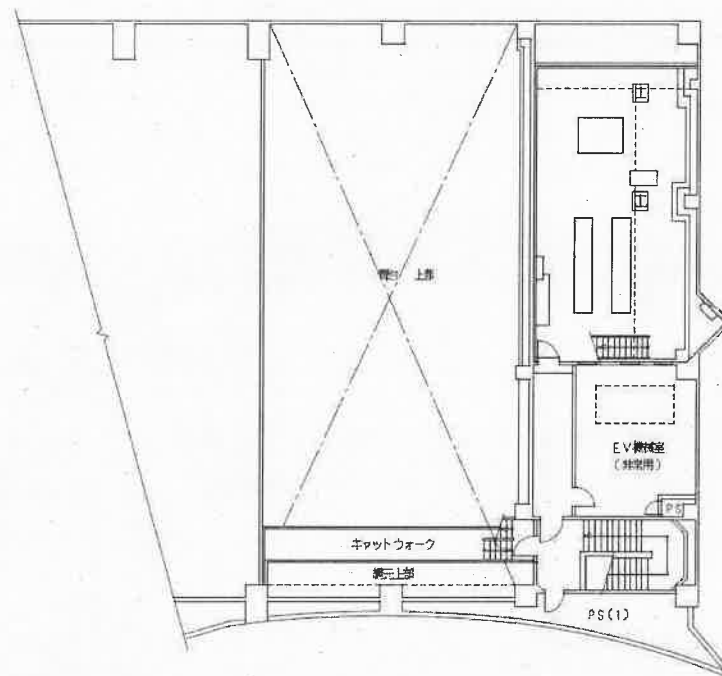

10階平面図 1:200

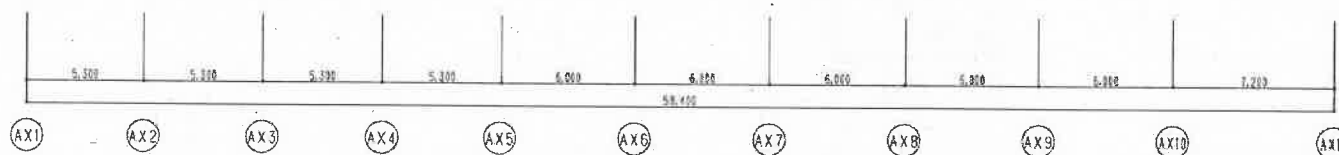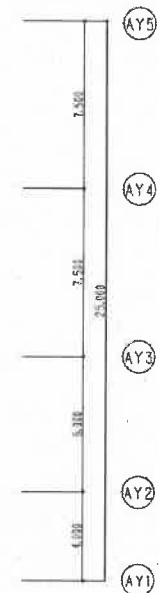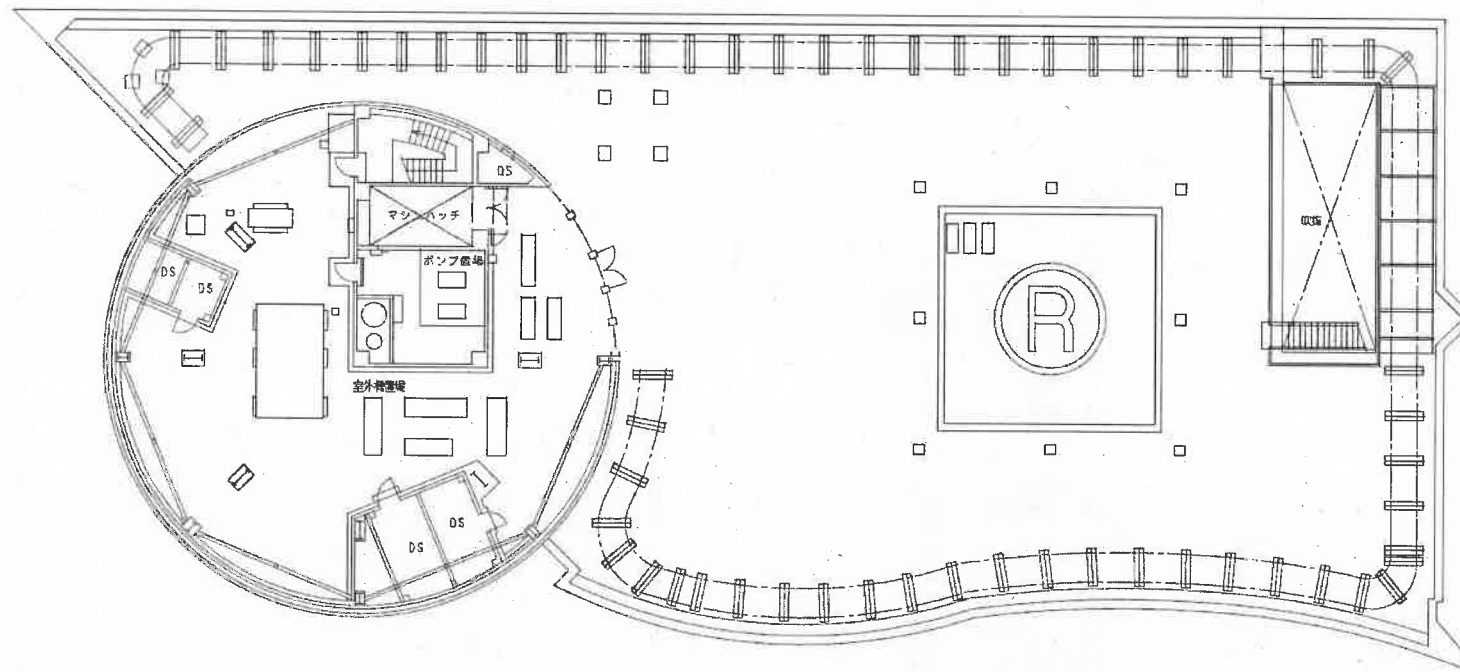

屋地平面図 1:200