




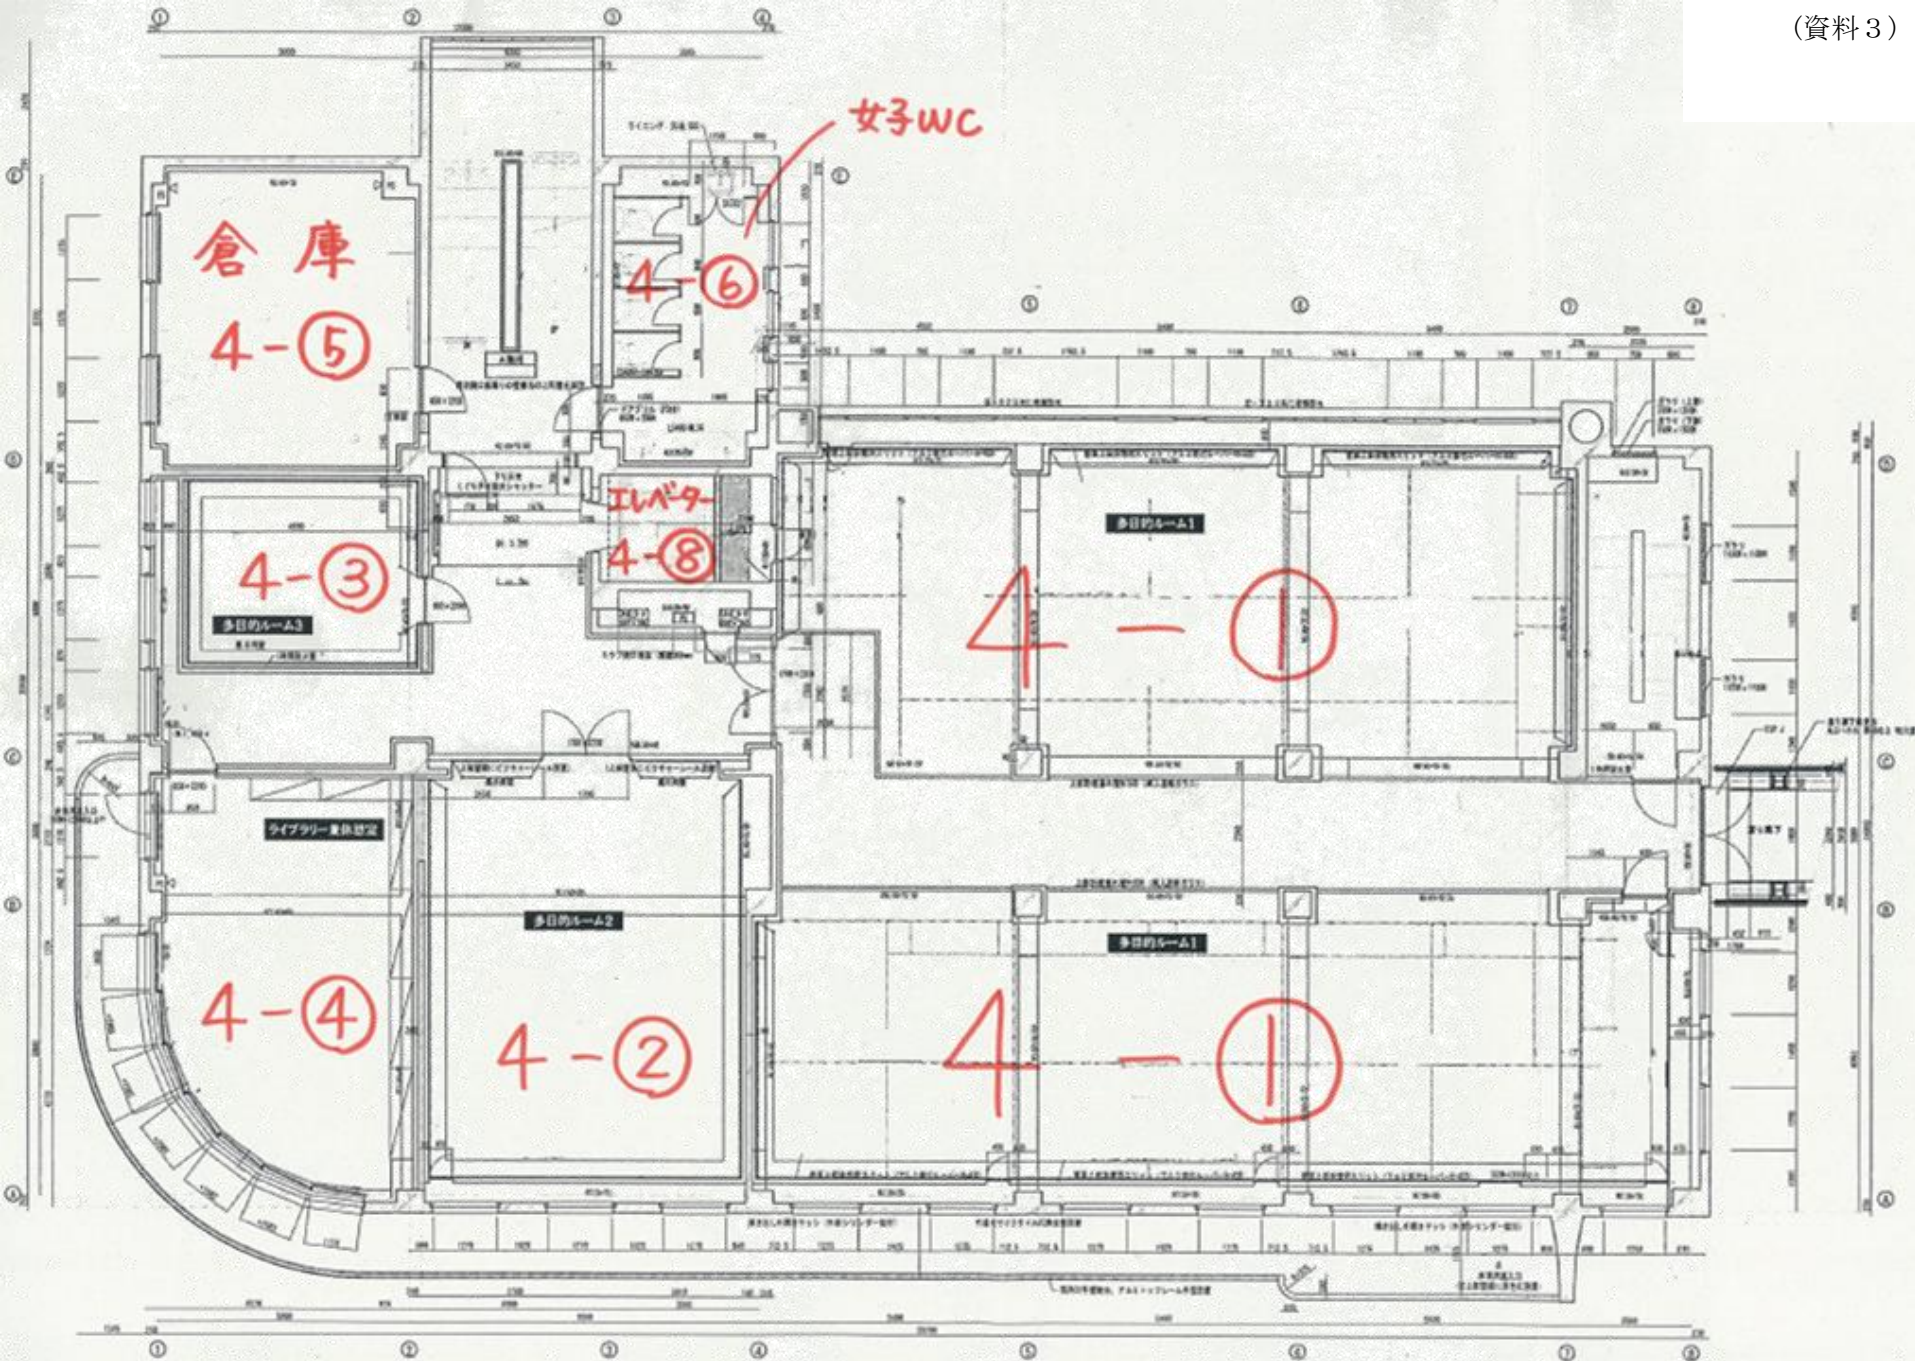


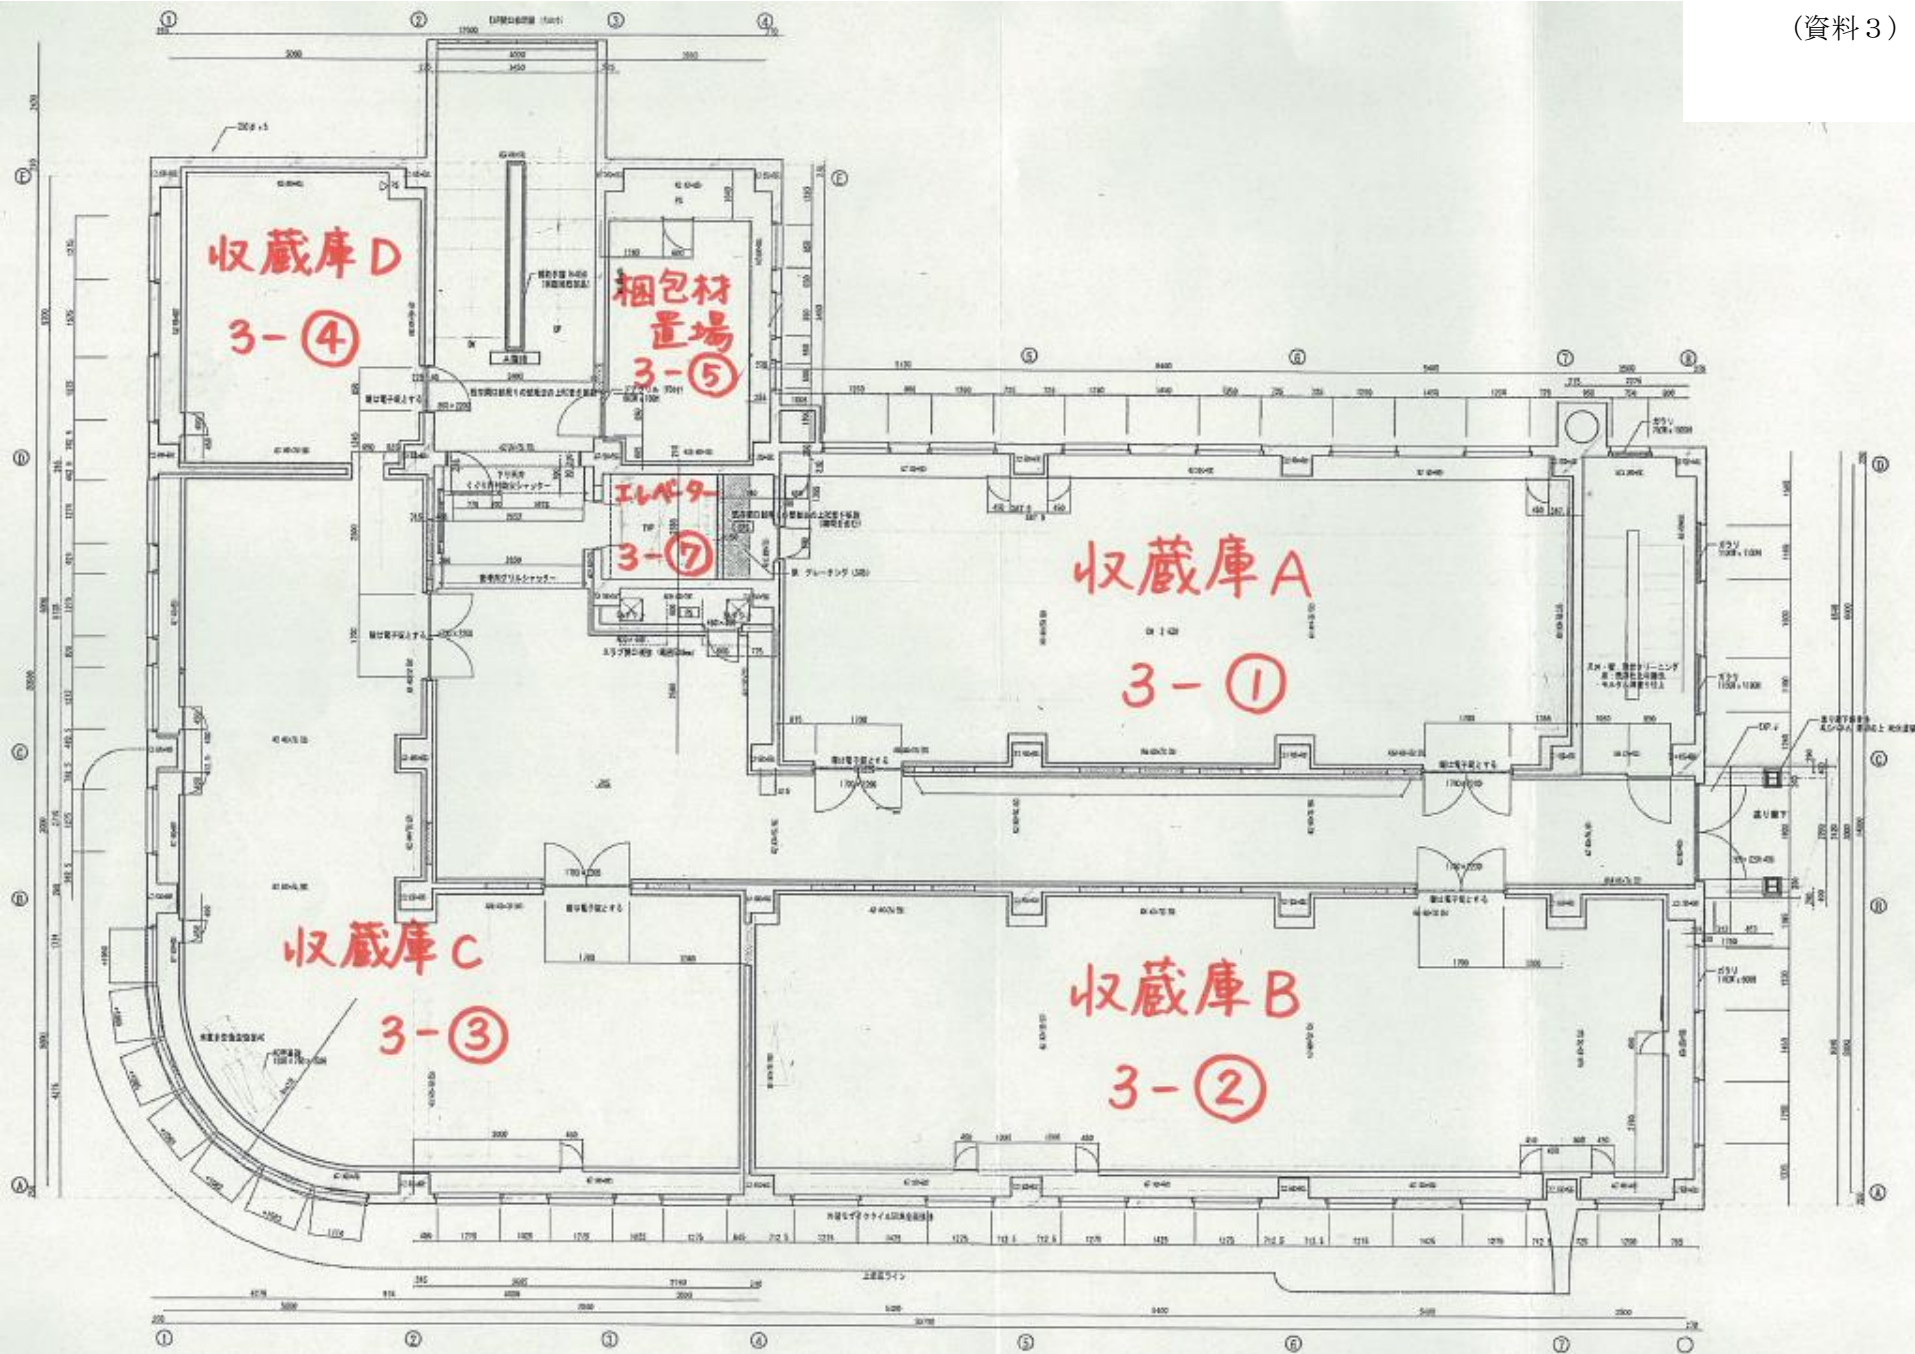

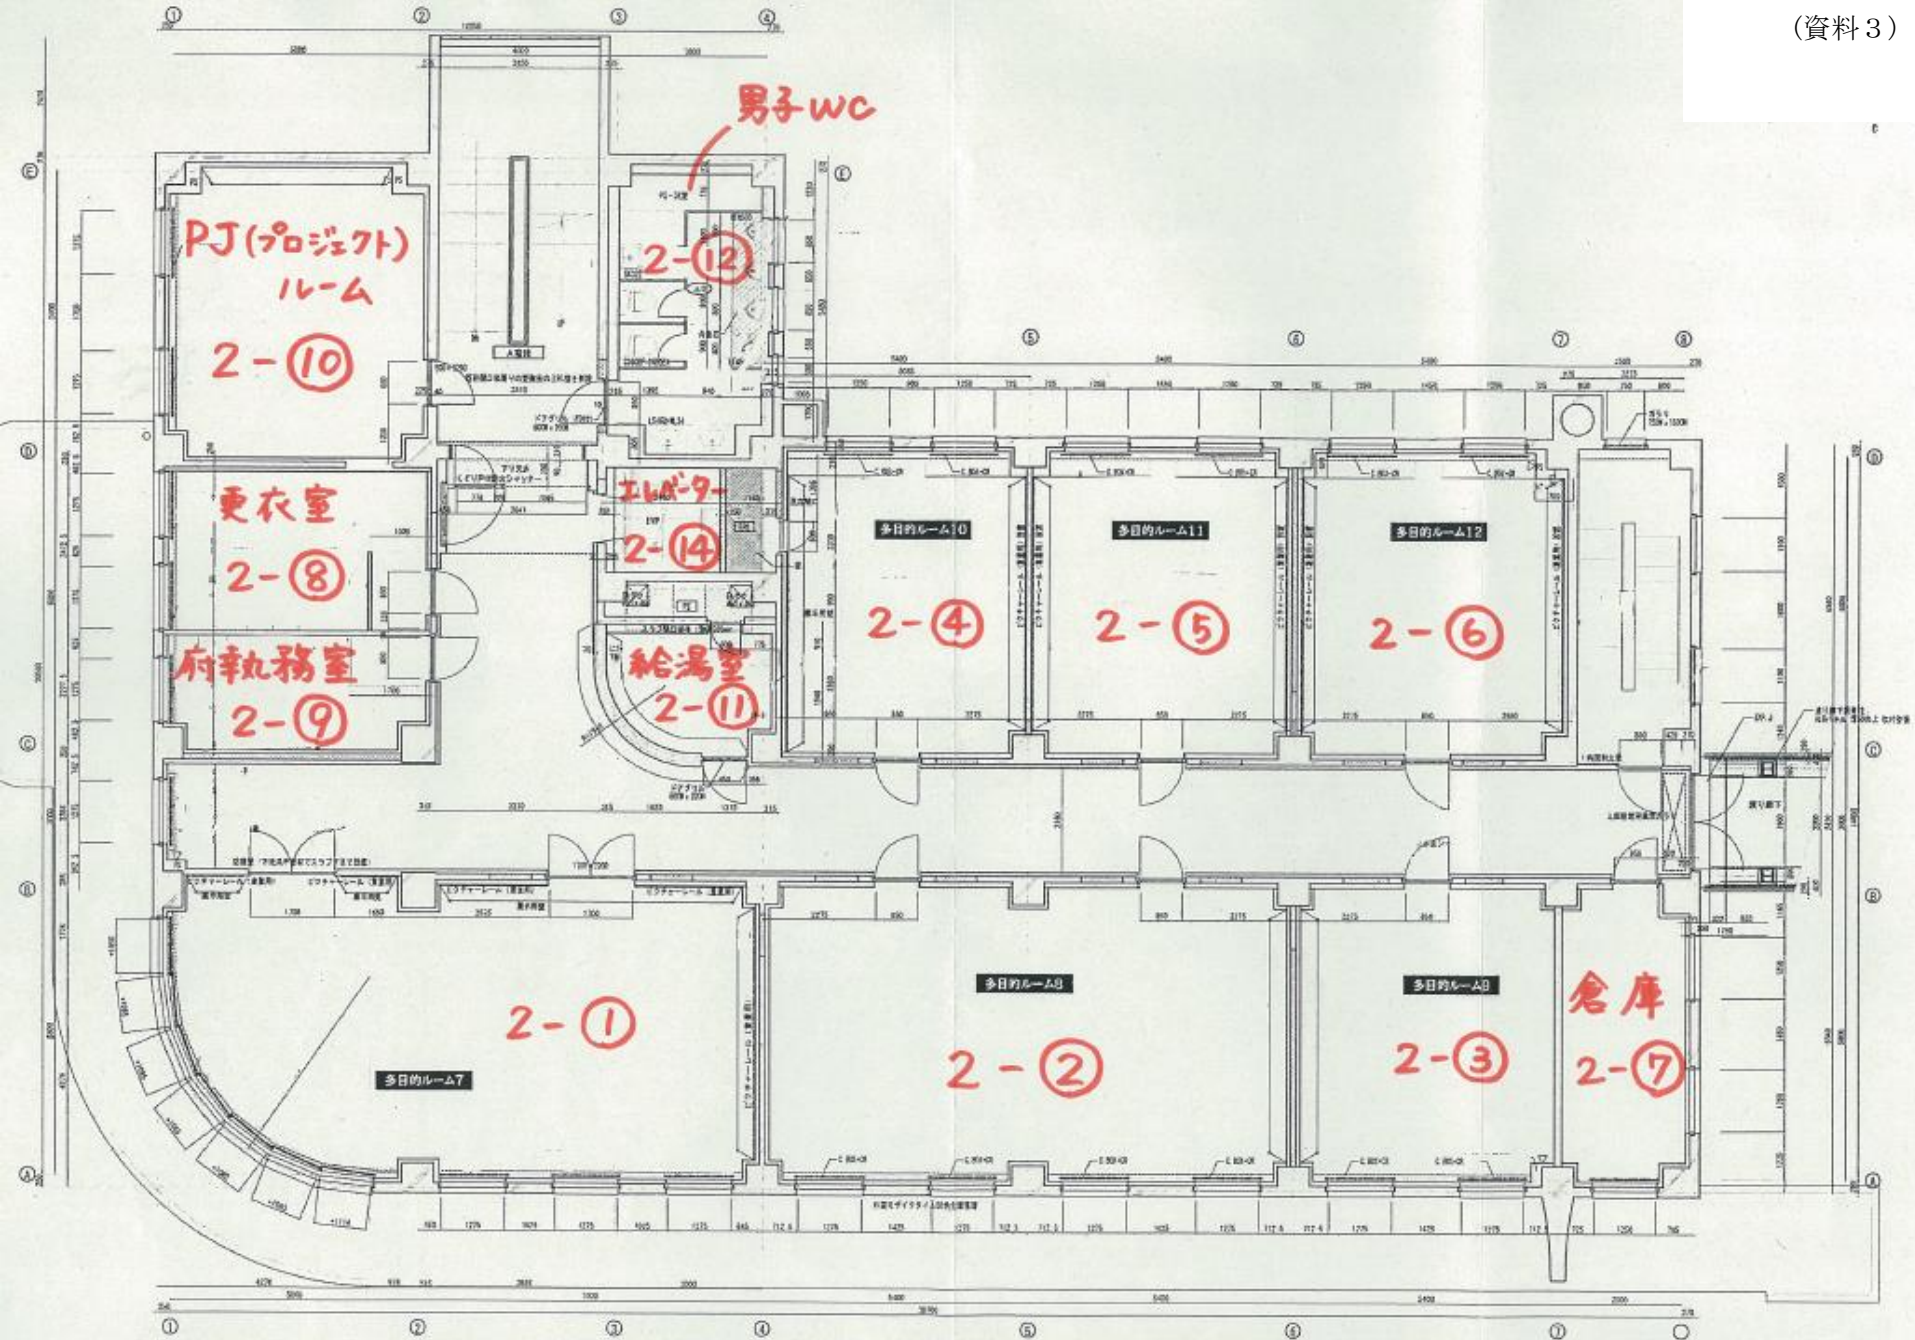






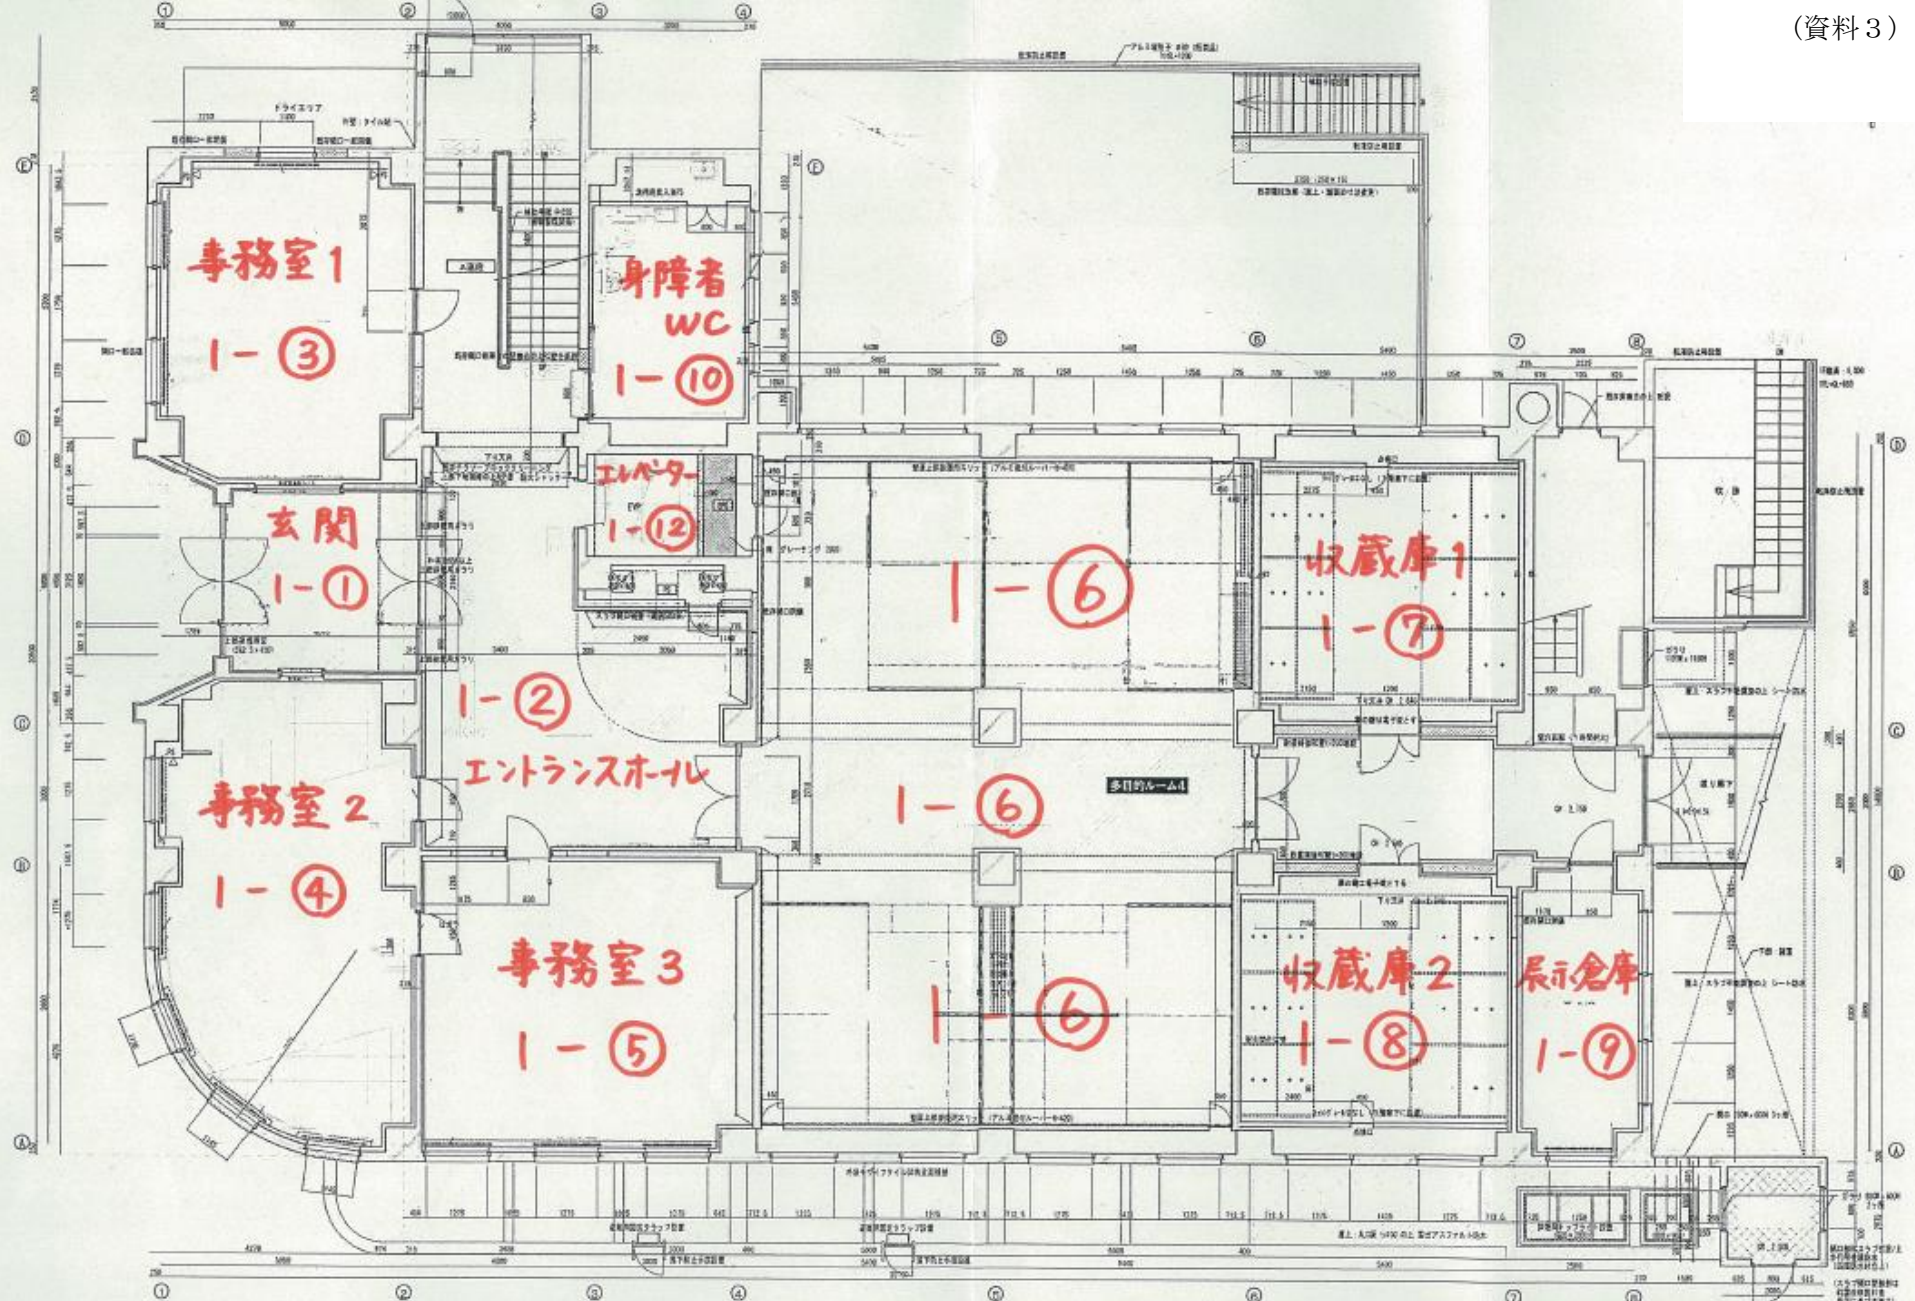




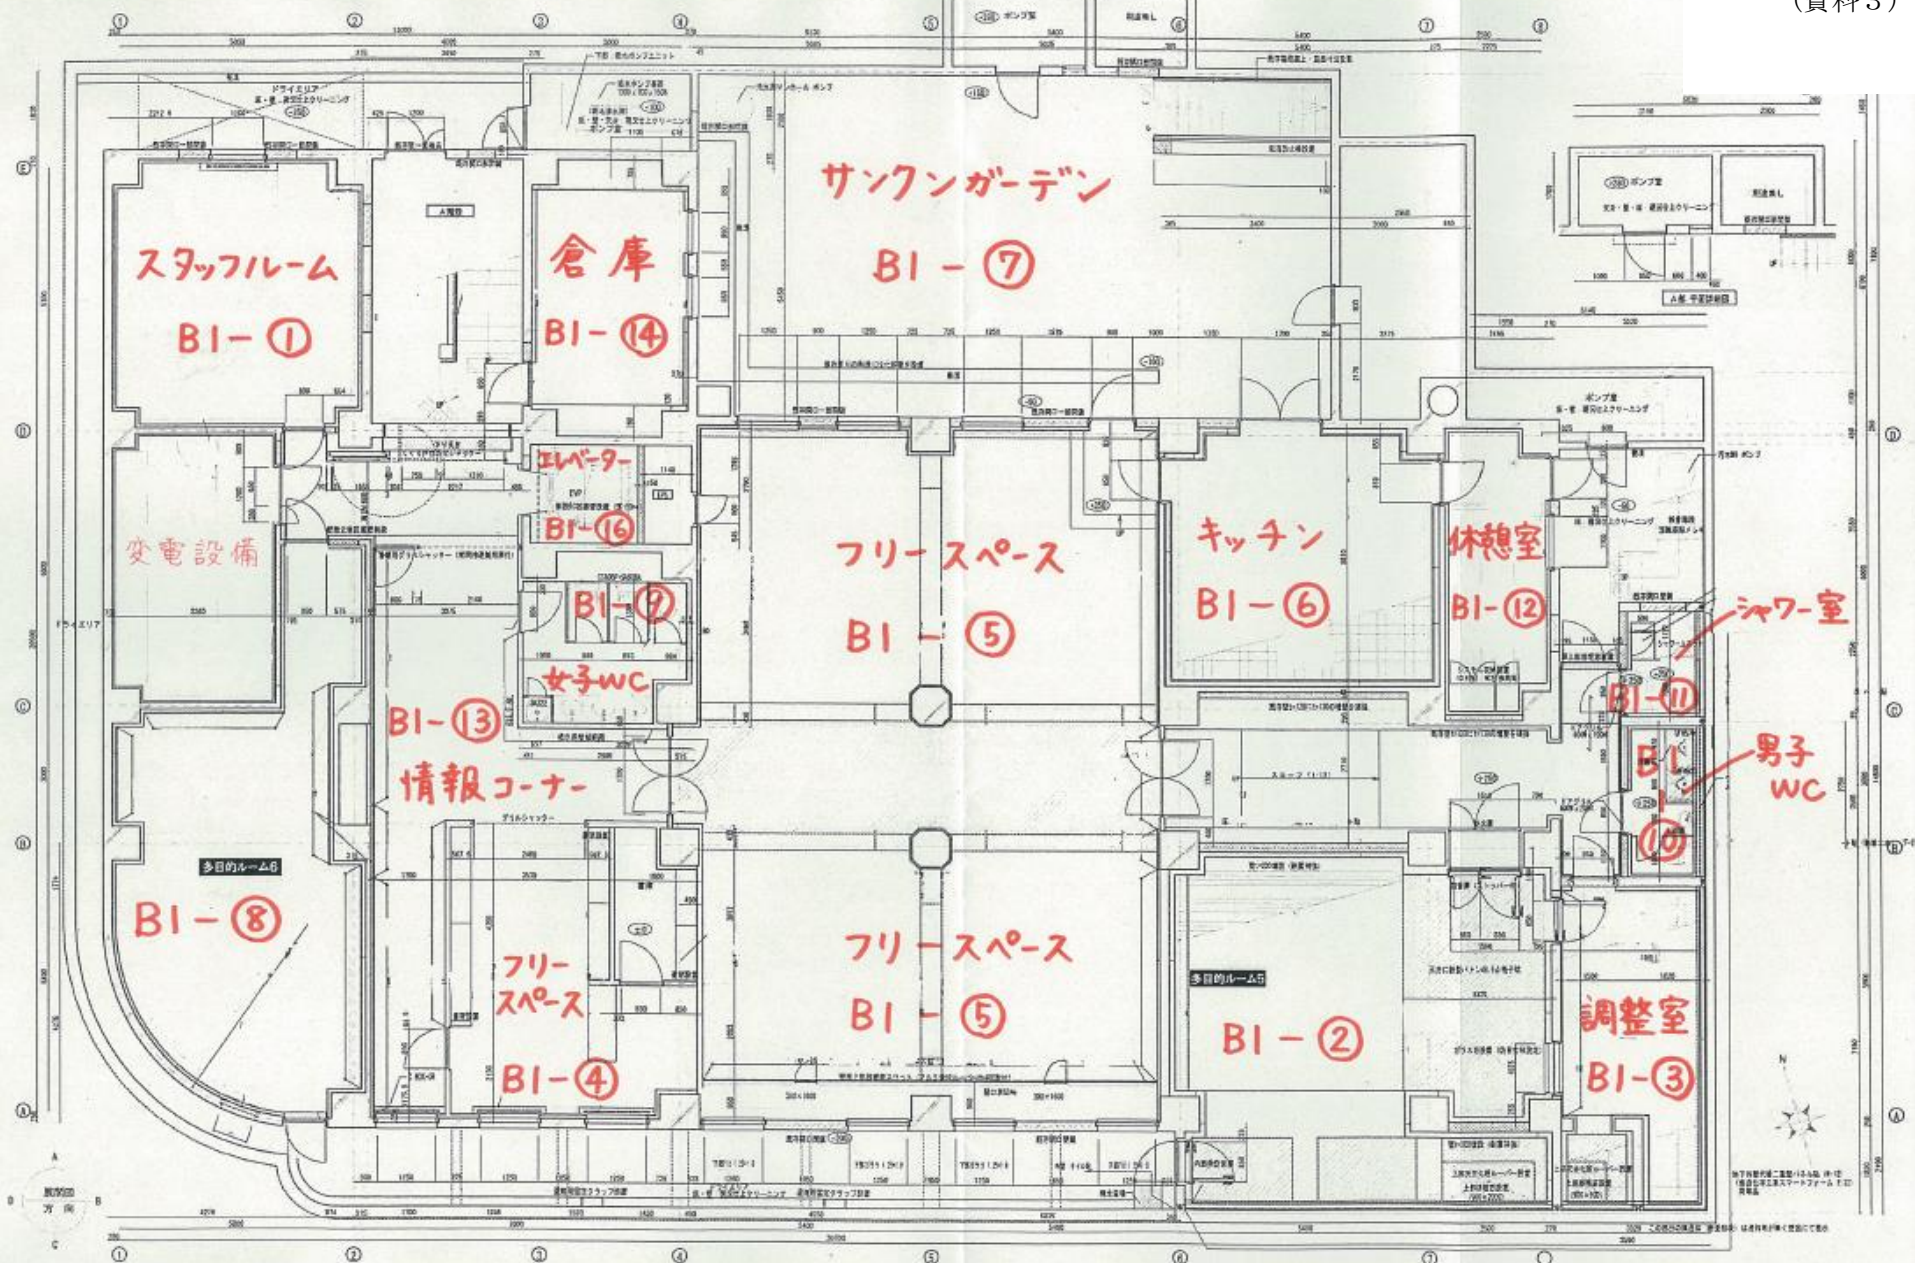


地下1階平面図

1 階

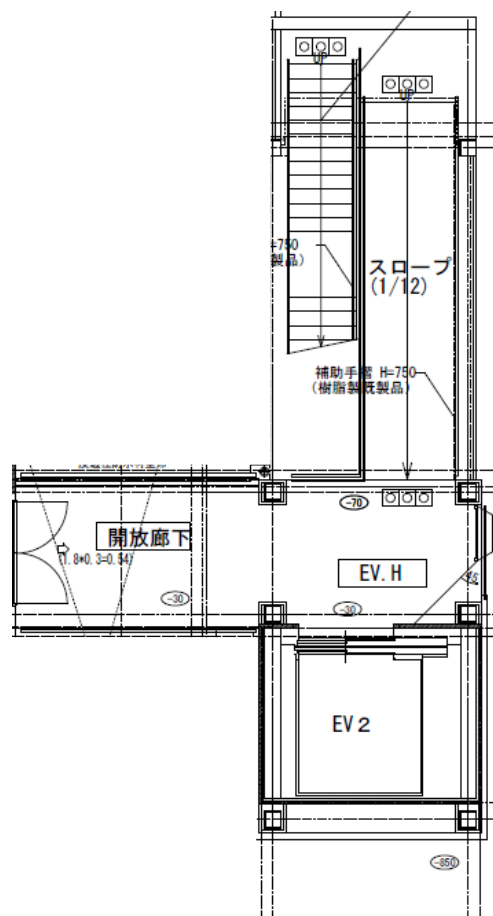

2, 3 階

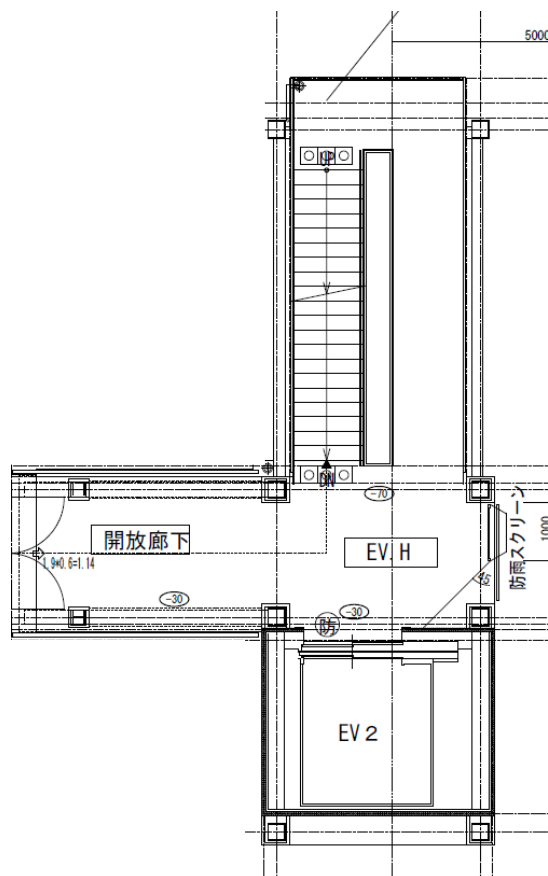

4 階

