
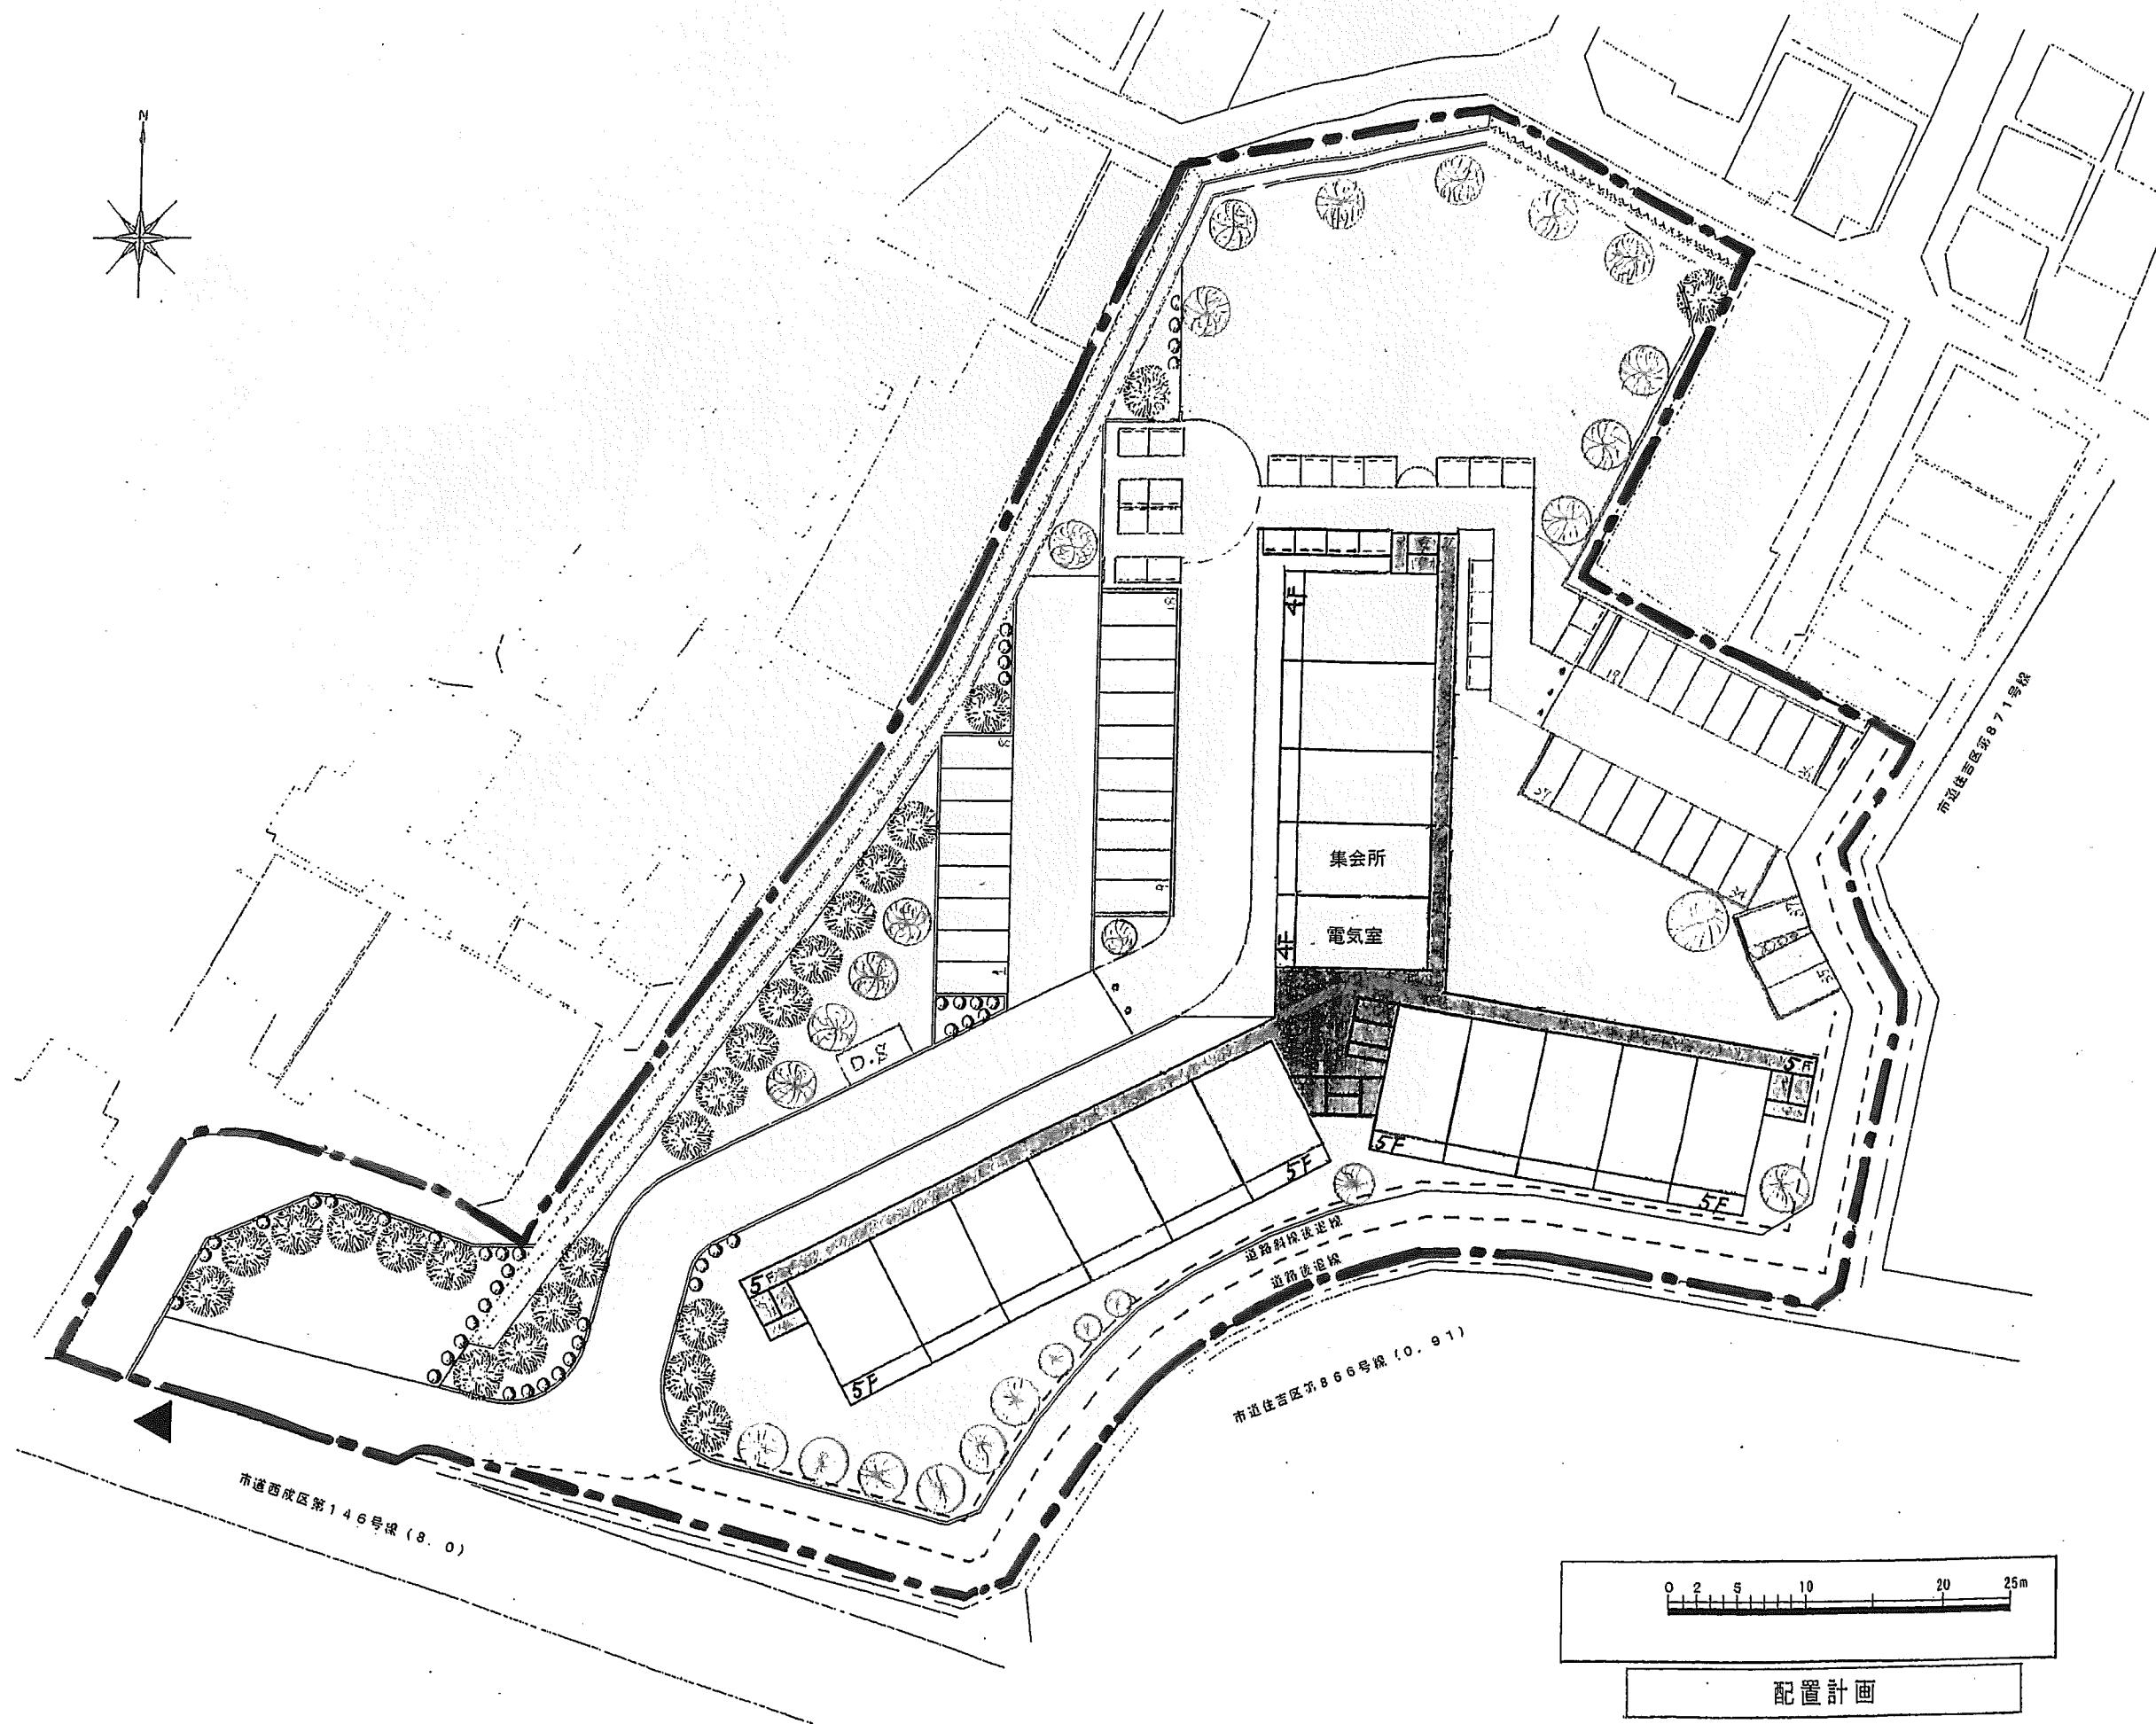


現況図

北畠住宅

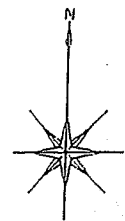

0 2 5 10 20 25m

配置計画

北畠住宅